

ASSEMBLY DRAWING


Spiel-Bau GmbH
Alte Weinberge 21 - 14776 Brandenburg / Havel
Tel.: 03381 / 26 14 0 - Fax.: 03381 / 26 14 18

Bearbeiter: Hector Roca

Datum: 06.08.2019

Page: 1/7

Klettergarten
Order-No.: 7.6325-E-en

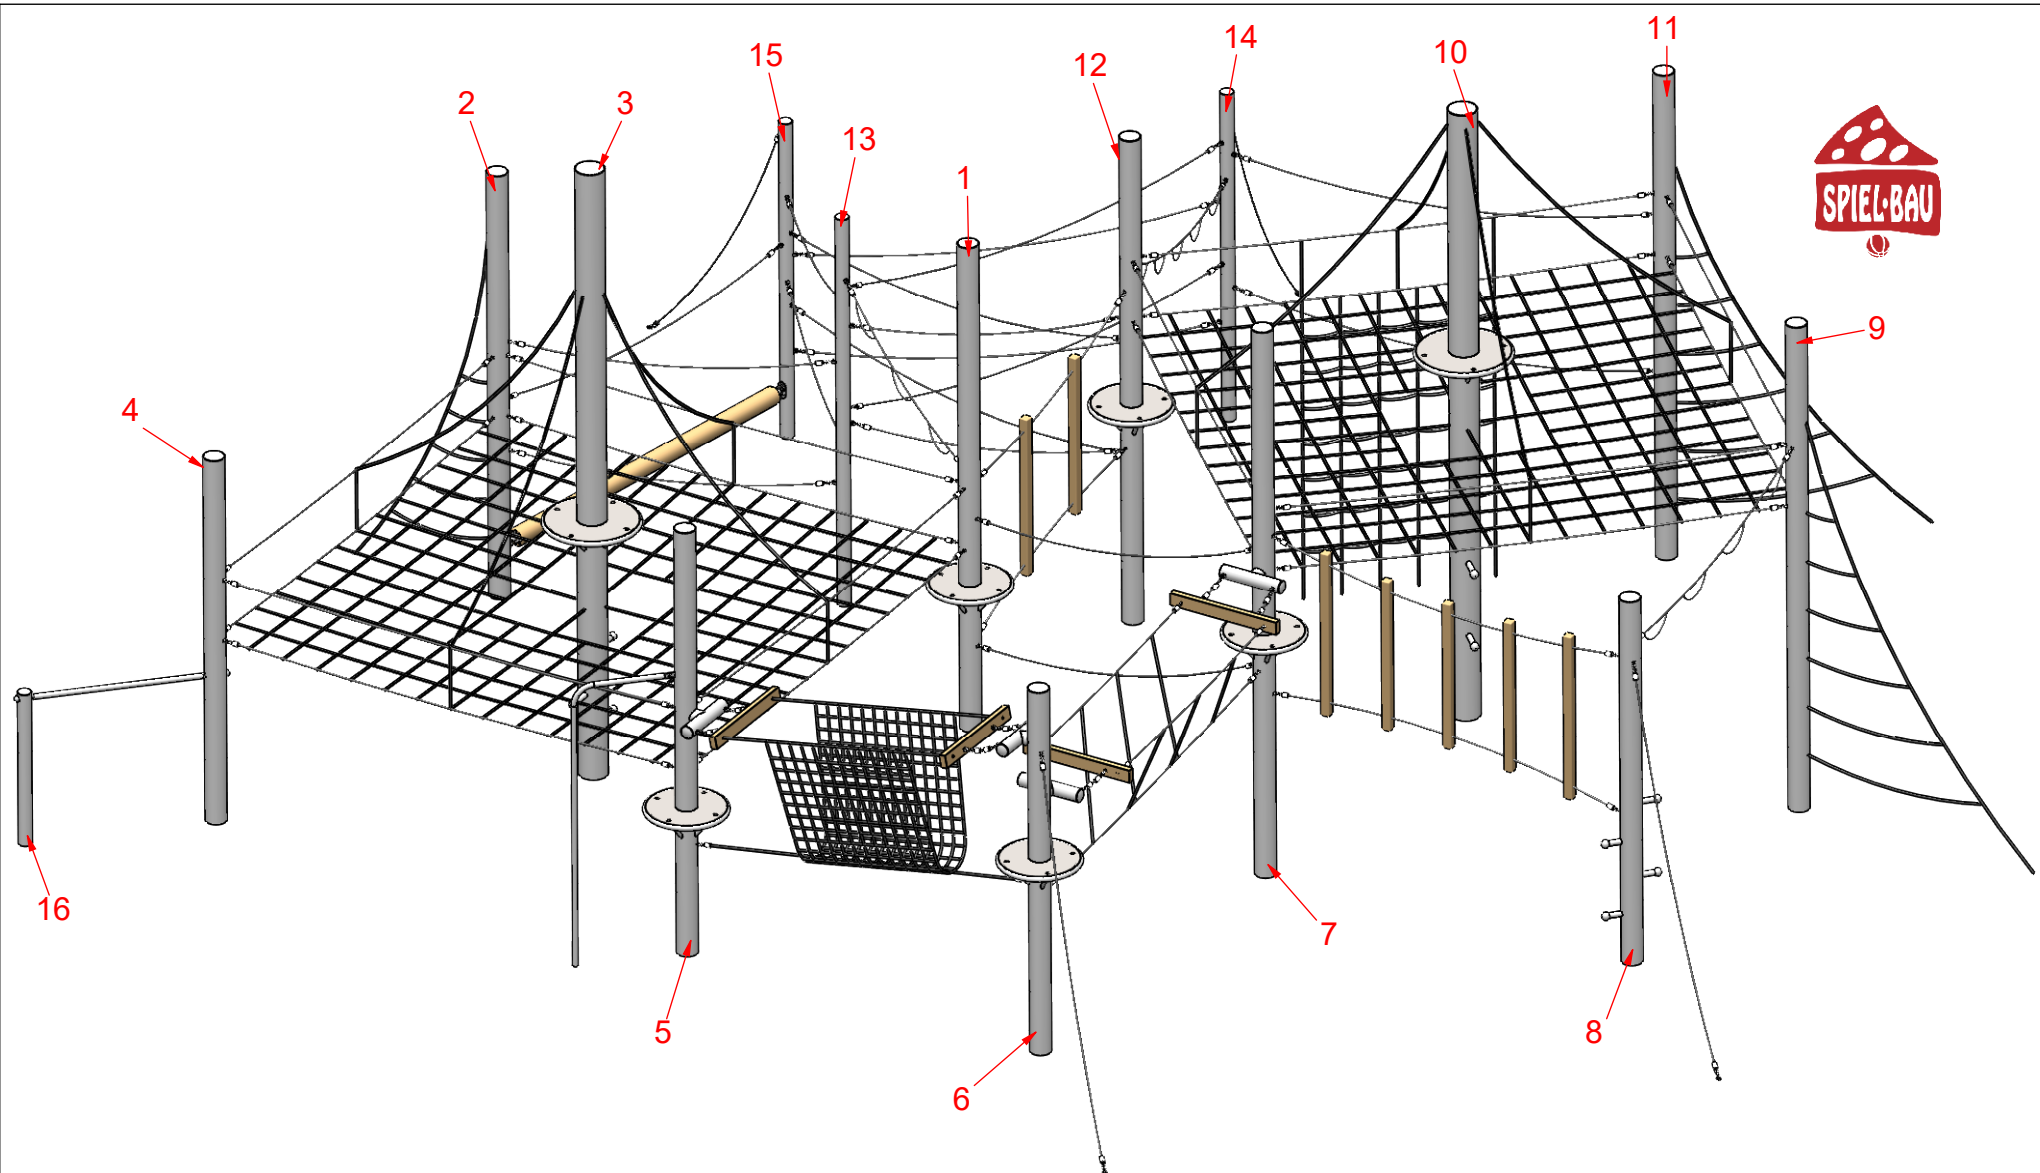

ASSEMBLY DRAWING



Spiel-Bau GmbH
 Alte Weinberge 21 - 14776 Brandenburg / Havel
 Tel.: 03381 / 26 14 0 - Fax.: 03381 / 26 14 18

Bearbeiter: Hector Roca



Datum: 06.08.2019

Page: 2/7

Klettergarten
 Order-No.: 7.6325-E-en

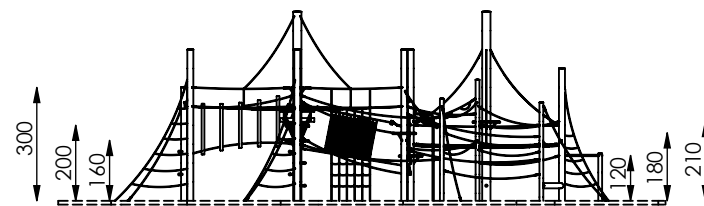
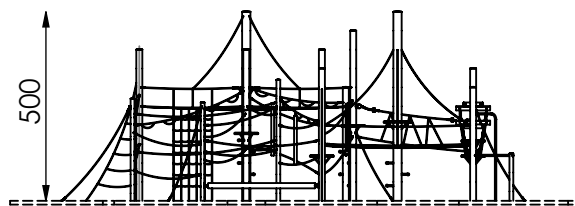


M 1:200

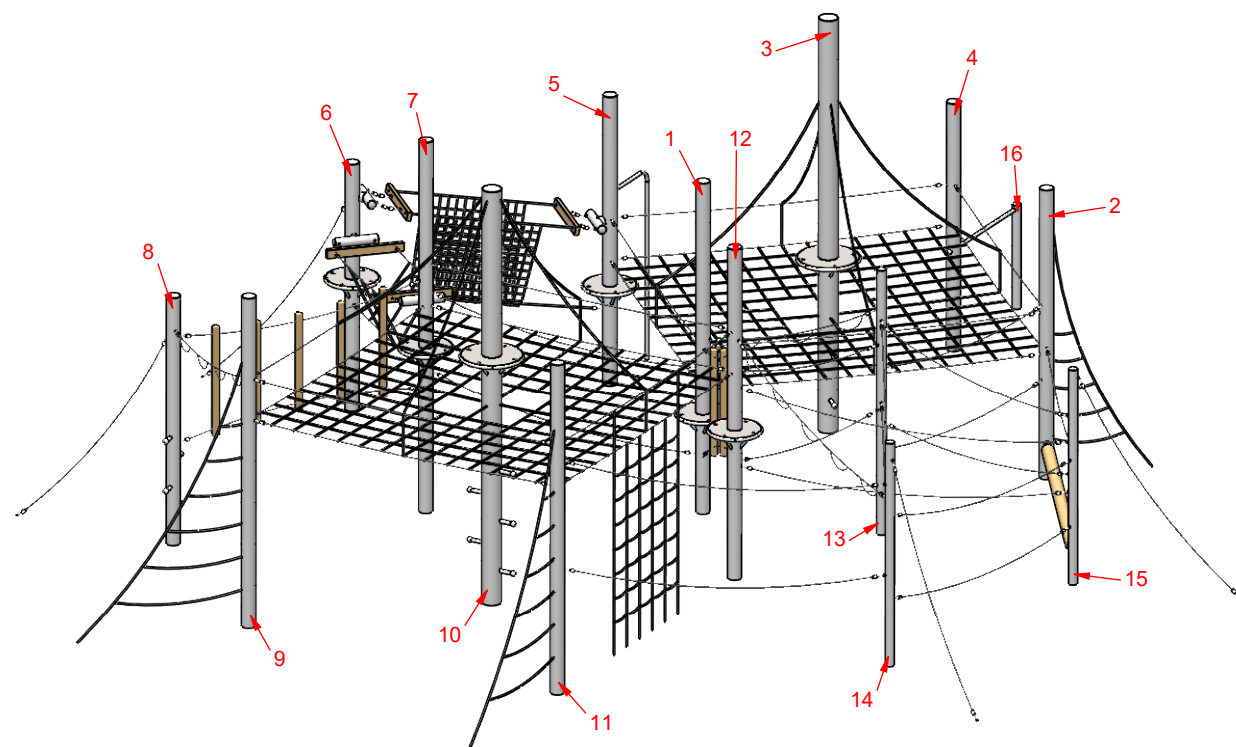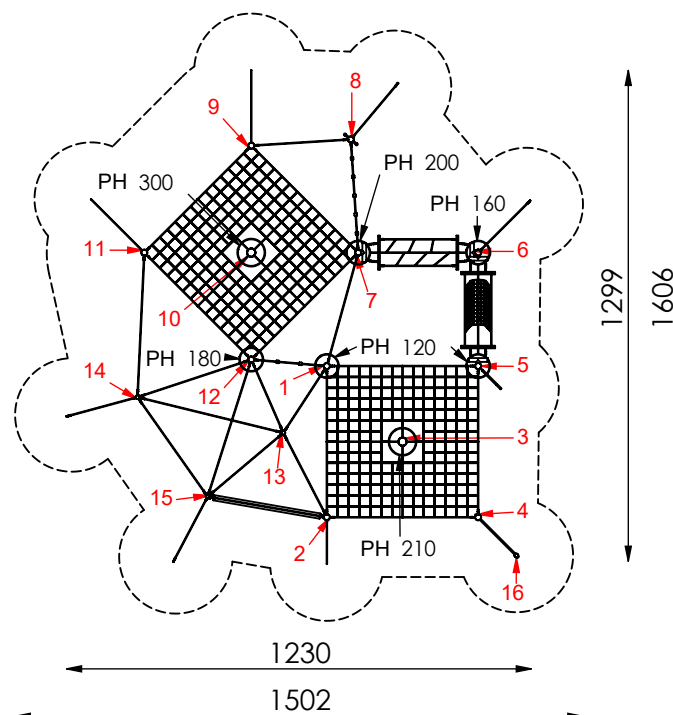

- maximum free fall height: 300 cm
- essential protective area (DIN EN 1176): 176m²
- recommended ground surface: 40cm of 2/8mm pea gravel for fall protection, coarse sand, wood chips or HIC- tested synthetics.

ASSEMBLY DRAWING	Bearbeiter: Hector Roca	Datum: 06.08.2019	Page: 3/7
Spiel-Bau GmbH Alte Weinberge 21 - 14776 Brandenburg / Havel Tel.: 03381 / 26 14 0 - Fax.: 03381 / 26 14 18	Klettergarten Order-No.: 7.6325-E-en		

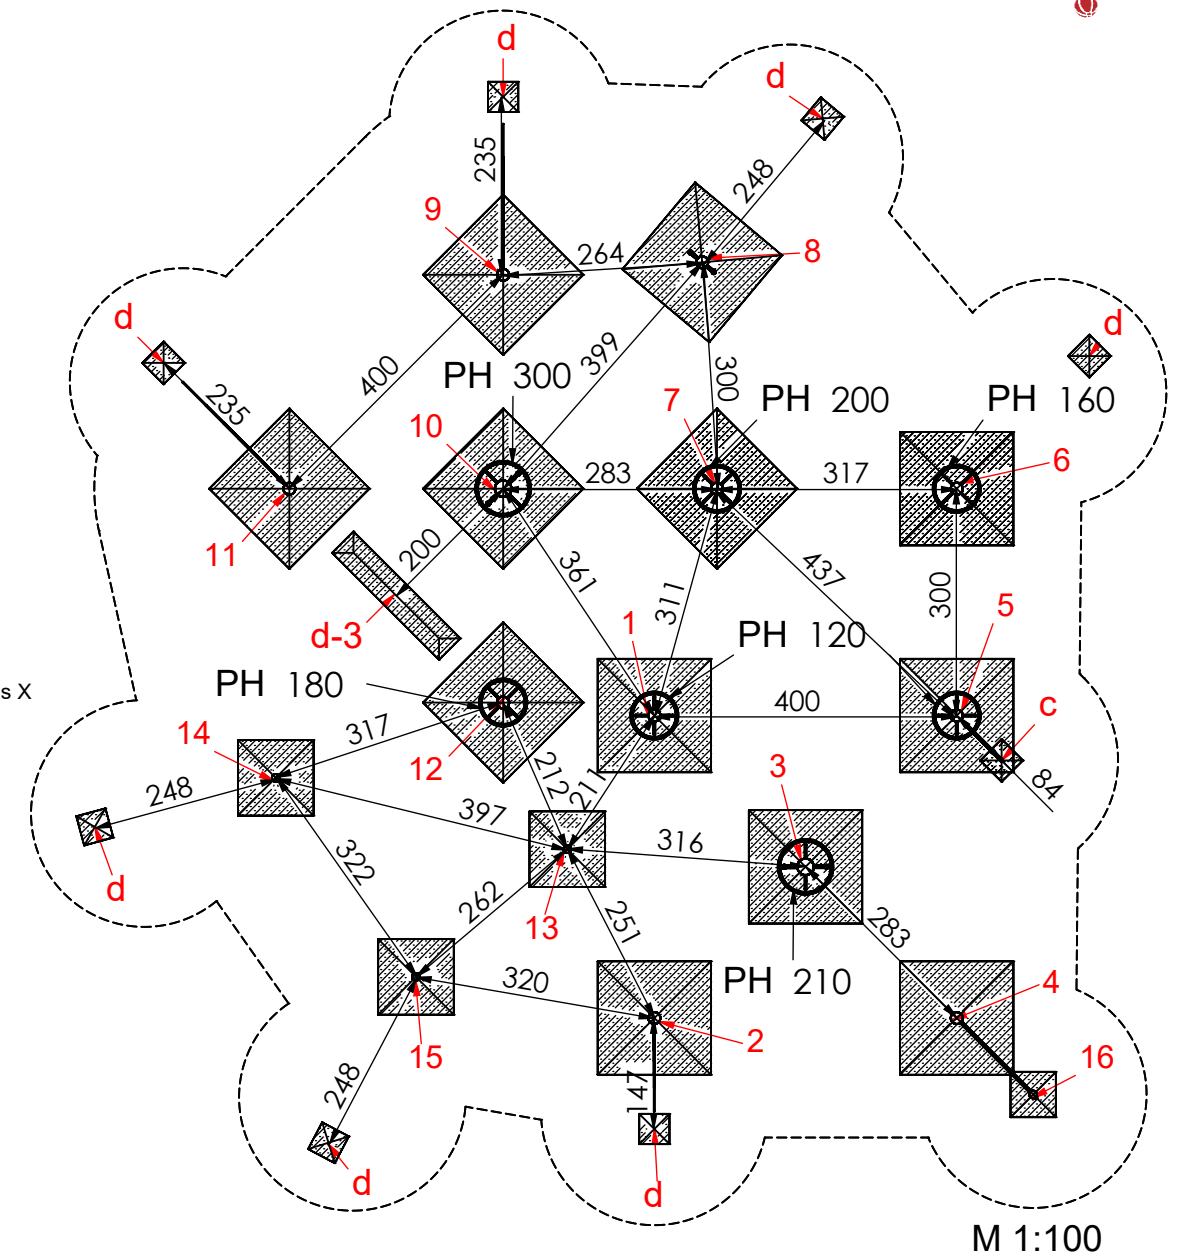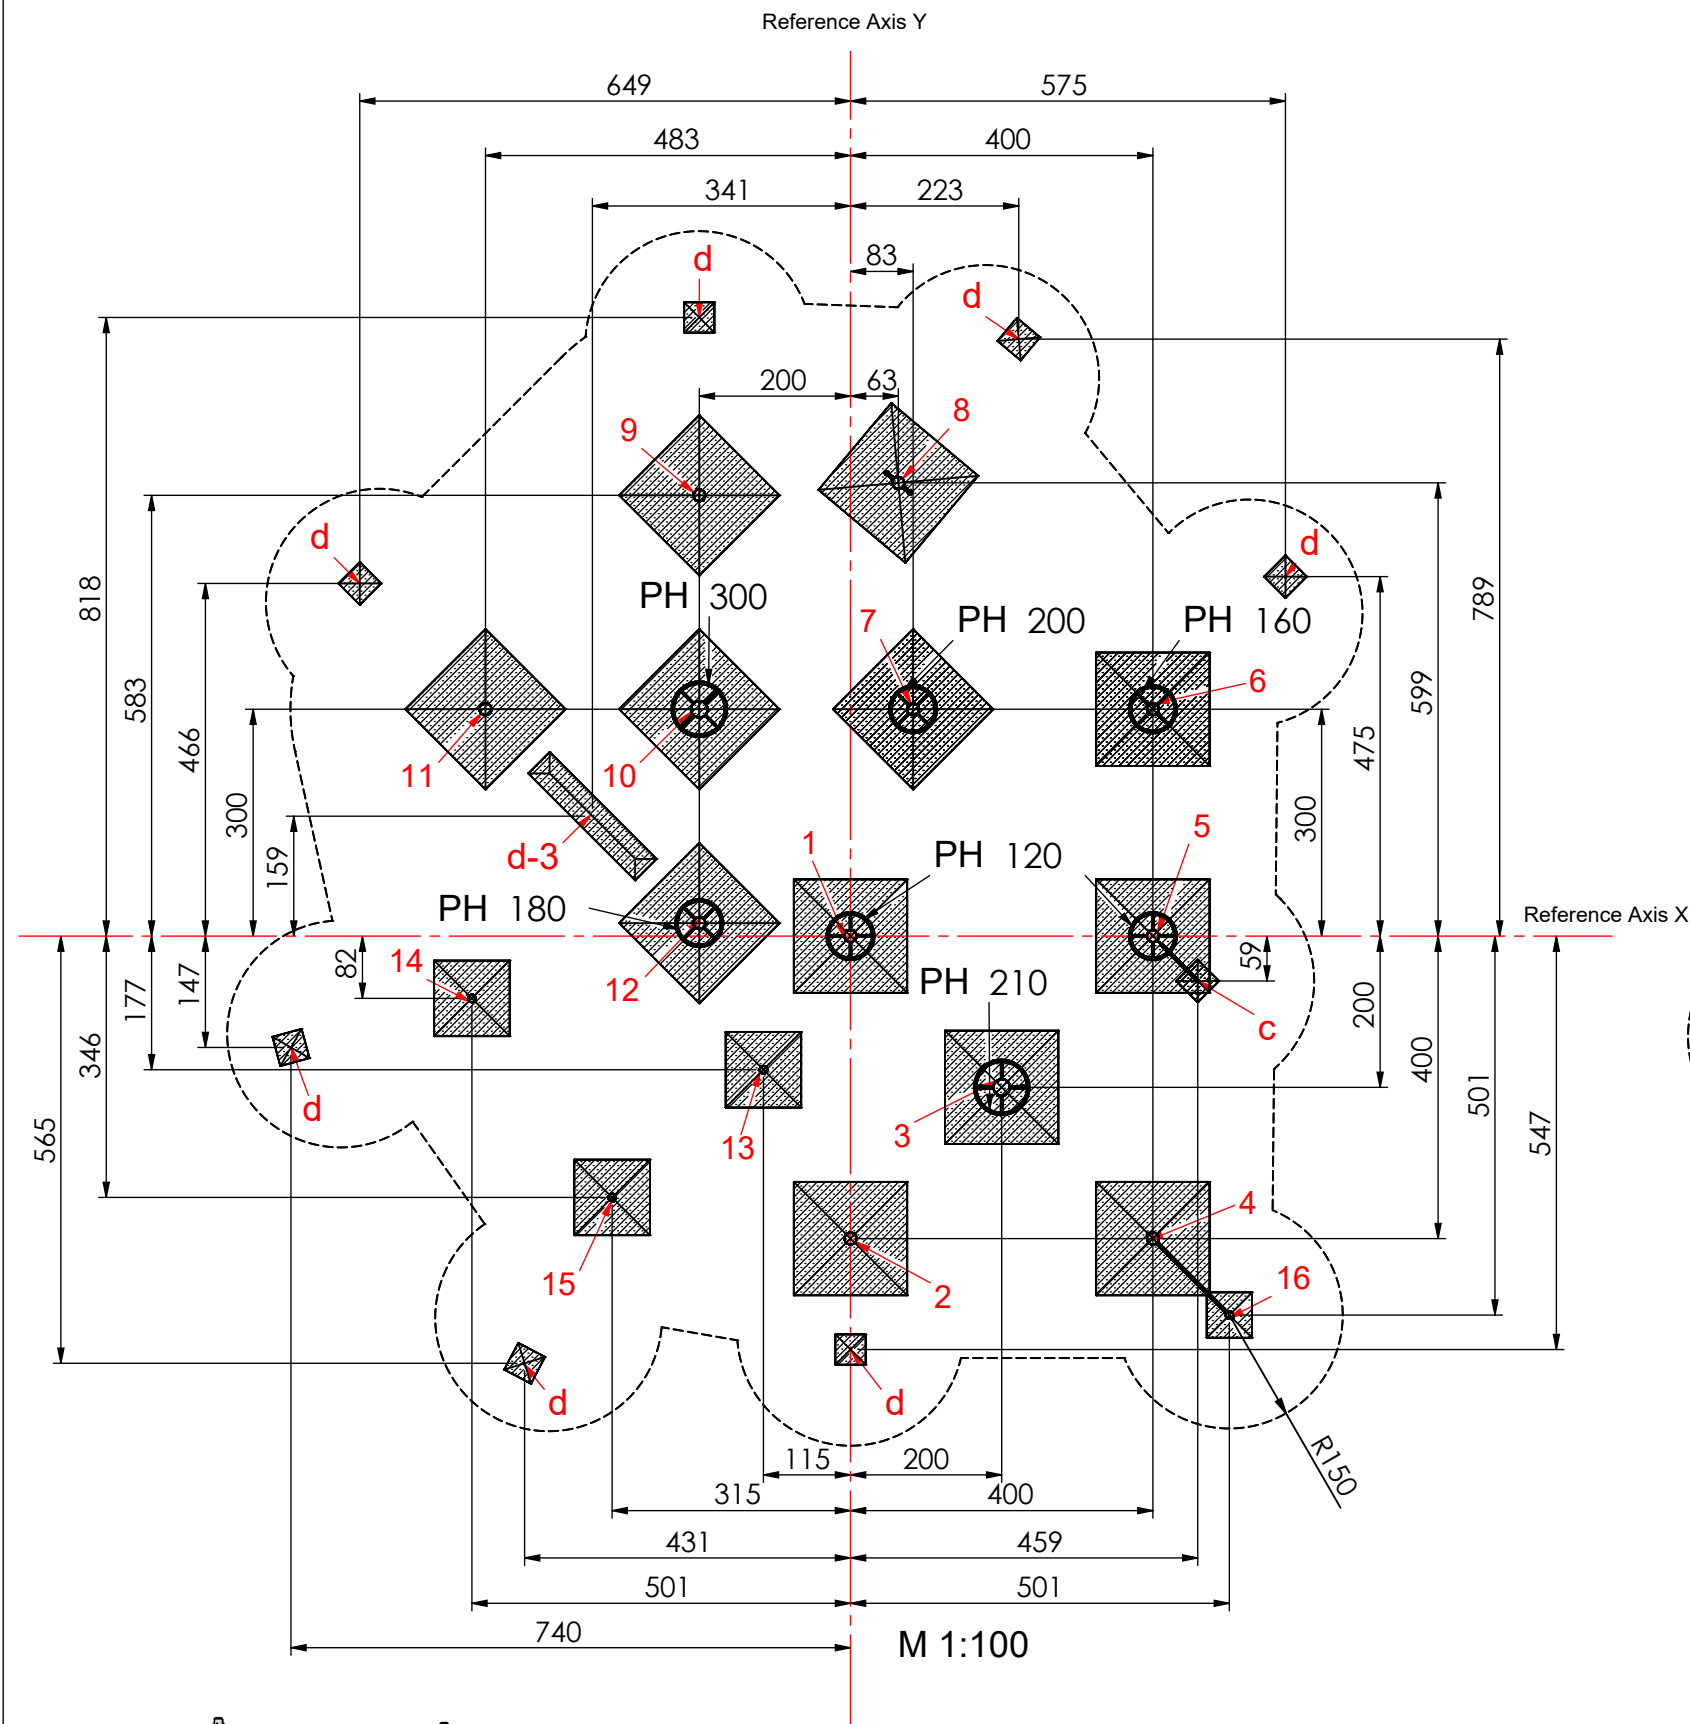

ASSEMBLY DRAWING

Spiel-Bau GmbH
Alte Weinberge 21 - D-14776 Brandenburg / Havel
Tel.: 03381 / 26 14 0 - Fax.: 03381 / 26 14 18

Bearbeiter: Hector Roca

Datum: 06.08.2019

Page: 4/7


Klettergarten
Order-No.: 7.6325-E-en

Foundation: In-situ concrete C25/30

- Posts 1 to 10 and 14, 15:
each 150x150x60 cm look at detail a5.1-E)
- Posts 16:
each 60x60x40 cm look at detail a1-E)
- Posts 11 to 13:
each 100x100x60 cm look at detail a4.1-E)
- Climbing pole / anchor:
each 40x40x40 cm look at detail c)
- Rope:
each 40x40x40 cm look at detail d)
- Net:
all 200x40x40 cm look at detail d-3)


Foundation detail - post a5.1-E)

Scale 1:25

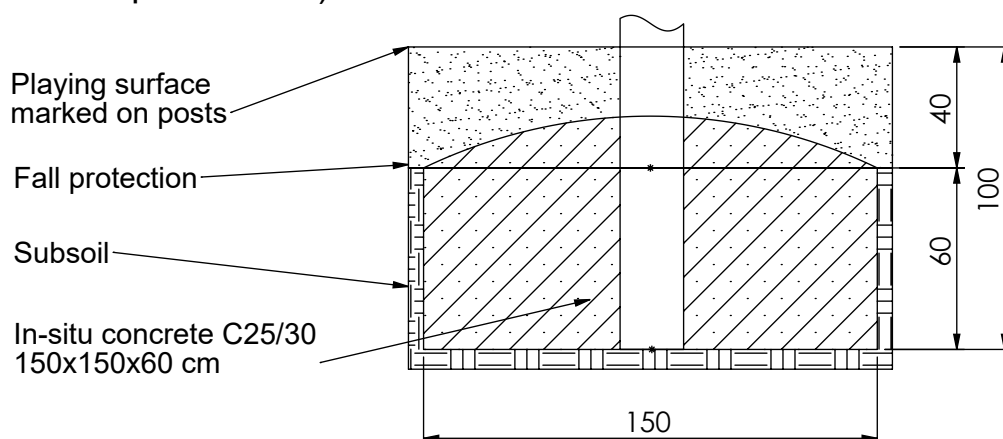

Foundation detail - post a4.1-E)

Scale 1:25

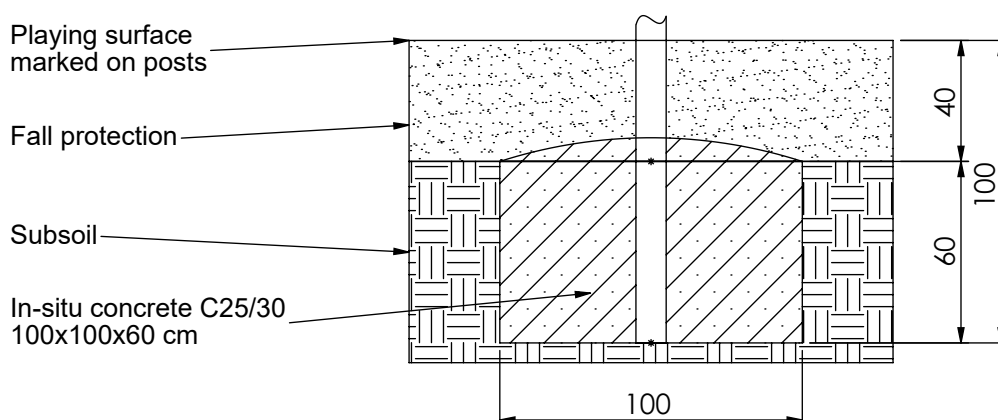

ASSEMBLY DRAWING

Bearbeiter: Hector Roca

Datum: 06.08.2019


Page: 5/7

Spiel-Bau GmbH
Alte Weinberge 21 - D-14776 Brandenburg / Havel
Tel.: 03381 / 26 14 0 - Fax.: 03381 / 26 14 18

Klettergarten
Order-No.: 7.6325-E-en


Foundation detail - post a1-E)

Scale 1:25

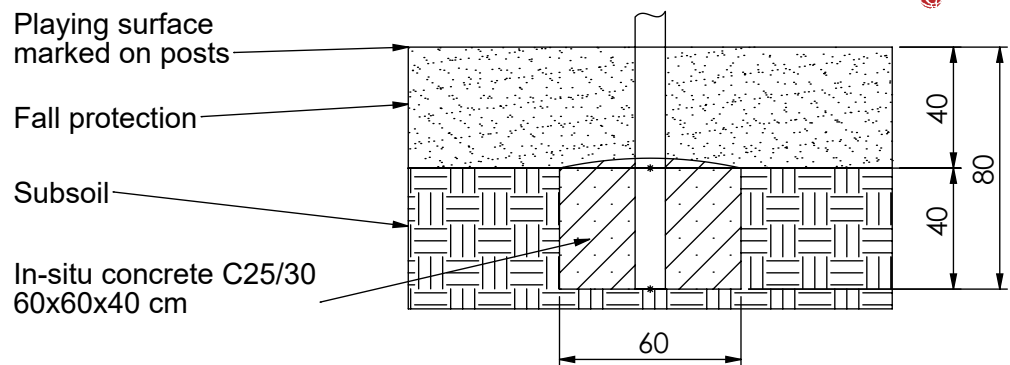



Foundation detail - net/ rope d)

Scale 1:25

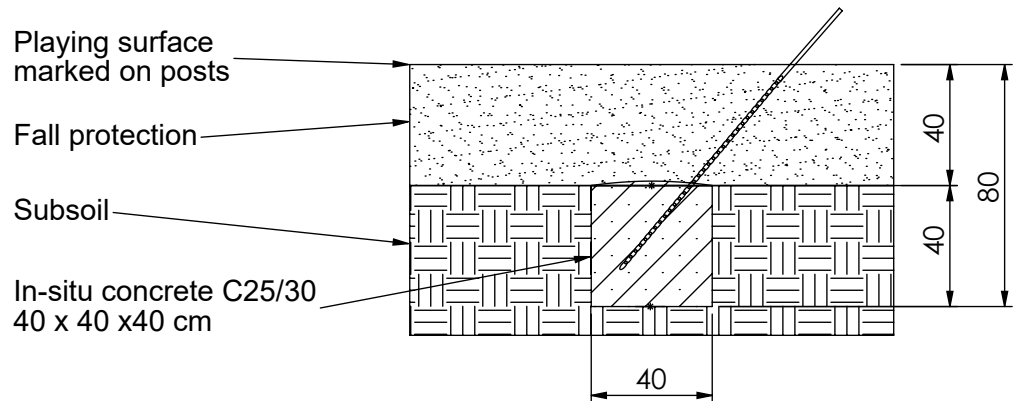

Foundation detail - net/ rope d-3)

Scale 1:25

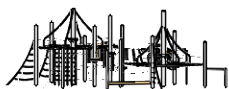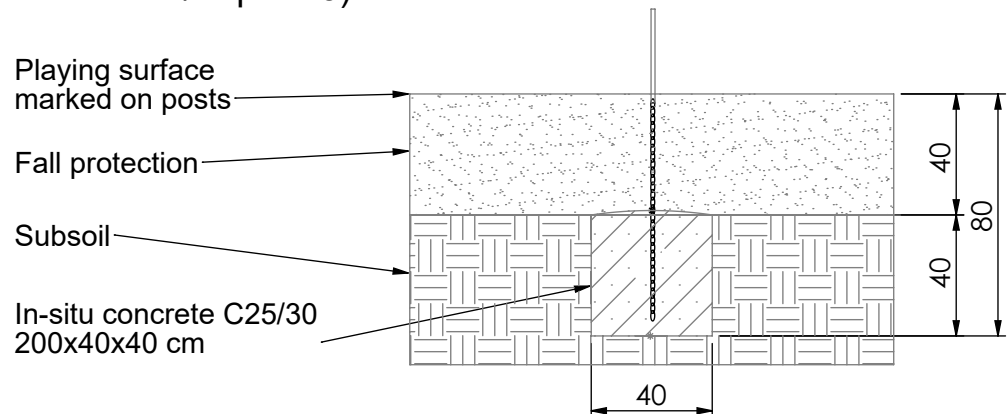

ASSEMBLY DRAWING

Bearbeiter: Hector Roca

Datum: 06.08.2019


Page: 6/7

Spiel-Bau GmbH
 Alte Weinberge 21 - D-14776 Brandenburg / Havel
 Tel.: 03381 / 26 14 0 - Fax.: 03381 / 26 14 18

Klettergarten
 Order-No.: 7.6325-E-en



Foundation detail - climbing pole/ anchor c) Scale 1:25

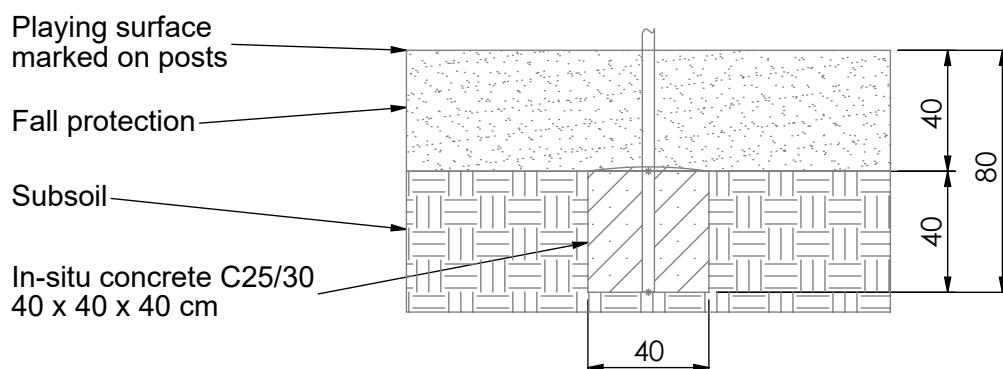

ASSEMBLY DRAWING

Bearbeiter: Hector Roca

Datum: 06.08.2019

Page: 7/7

Spiel-Bau GmbH
Alte Weinberge 21 - D-14776 Brandenburg / Havel
Tel.: 03381 / 26 14 0 - Fax.: 03381 / 26 14 18

Klettergarten
Order-No.: 7.6325-E-en