

ASSEMBLY DRAWING



Spiel-Bau GmbH
 Alte Weinberge 21 - 14776 Brandenburg / Havel
 Tel.: 03381 / 26 14 0 - Fax.: 03381 / 26 14 18

Bearbeiter: Hector Roca

Datum: 13.08.2018

Page: 1/5



Fischers-Fritze Struktur
 Order-No.: 2.2646-en

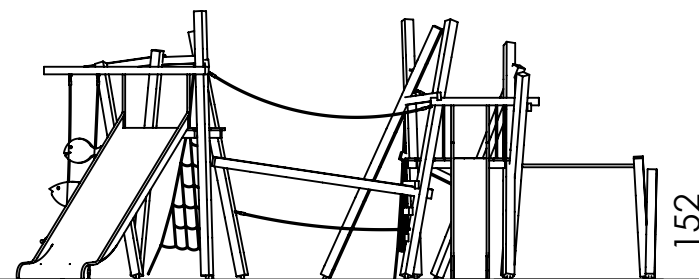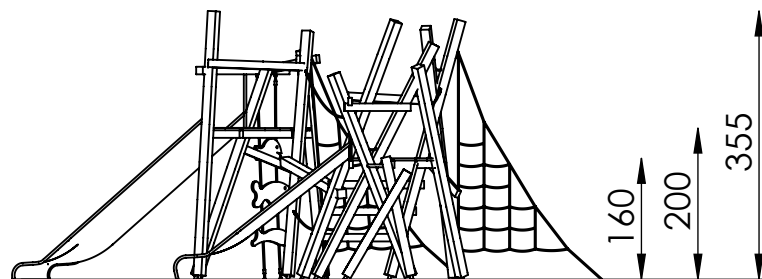

- maximum free fall height: 200 cm

- essential protective area
(DIN EN 1176): 72 m²

- recommended ground surface:
40cm of 2/8mm pea gravel
for fall protection, coarse sand,
wood chips or HIC- tested synthetics.

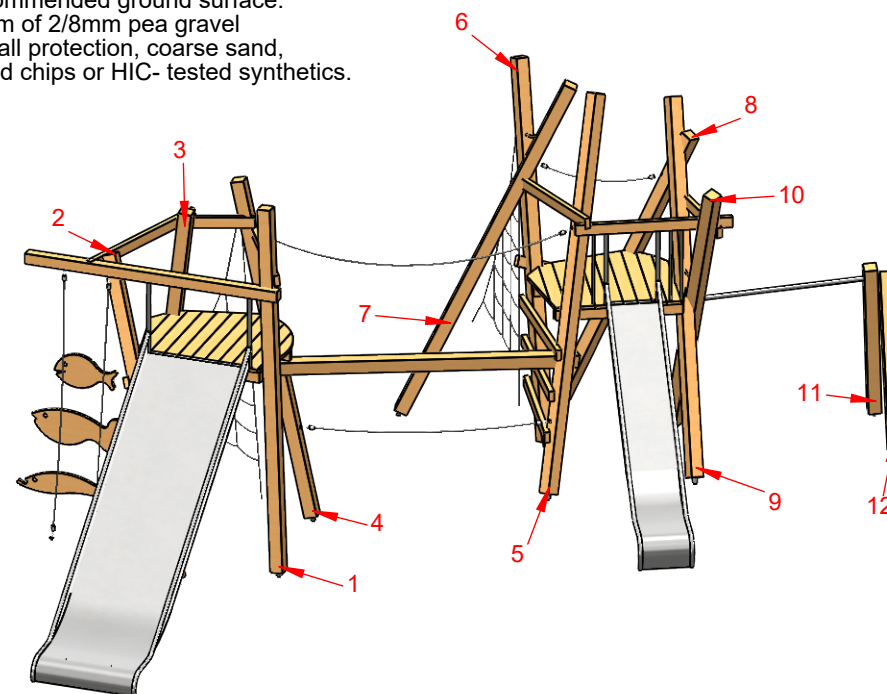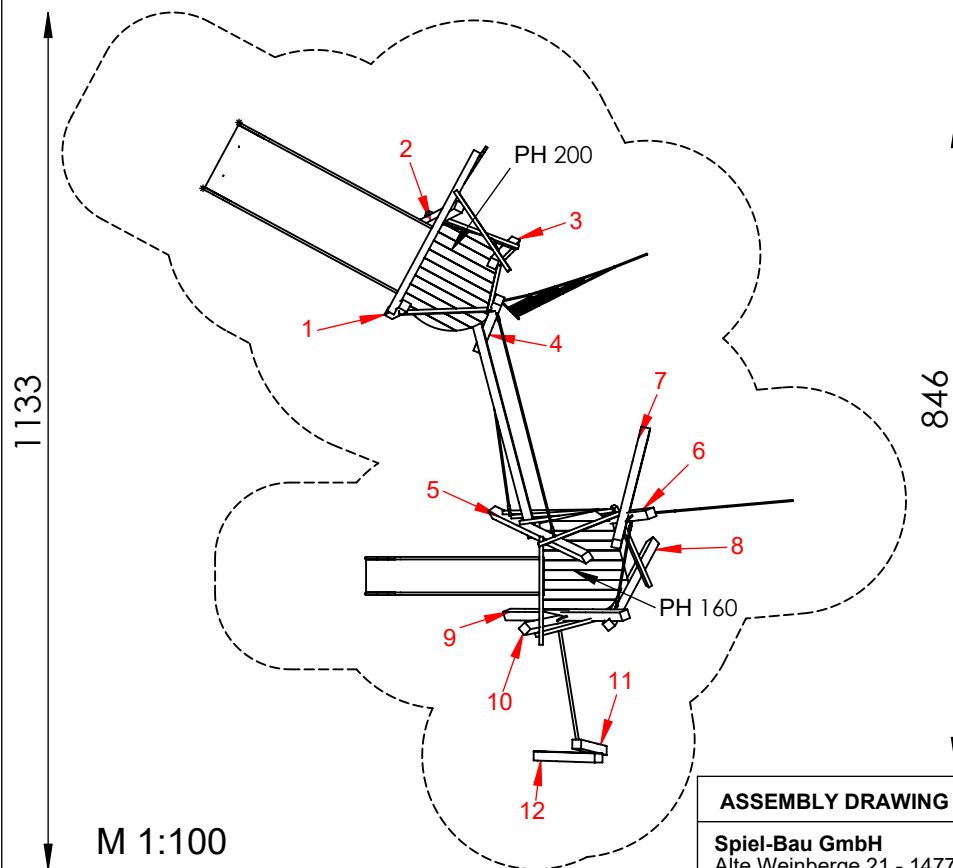

ASSEMBLY DRAWING


Spiel-Bau GmbH
Alte Weinberge 21 - 14776 Brandenburg / Havel
Tel.: 03381 / 26 14 0 - Fax.: 03381 / 26 14 18

Bearbeiter: Hector Roca

Datum: 13.08.2018

Page: 2/5

Fischers-Fritze Struktur
Order-No.: 2.2646-en

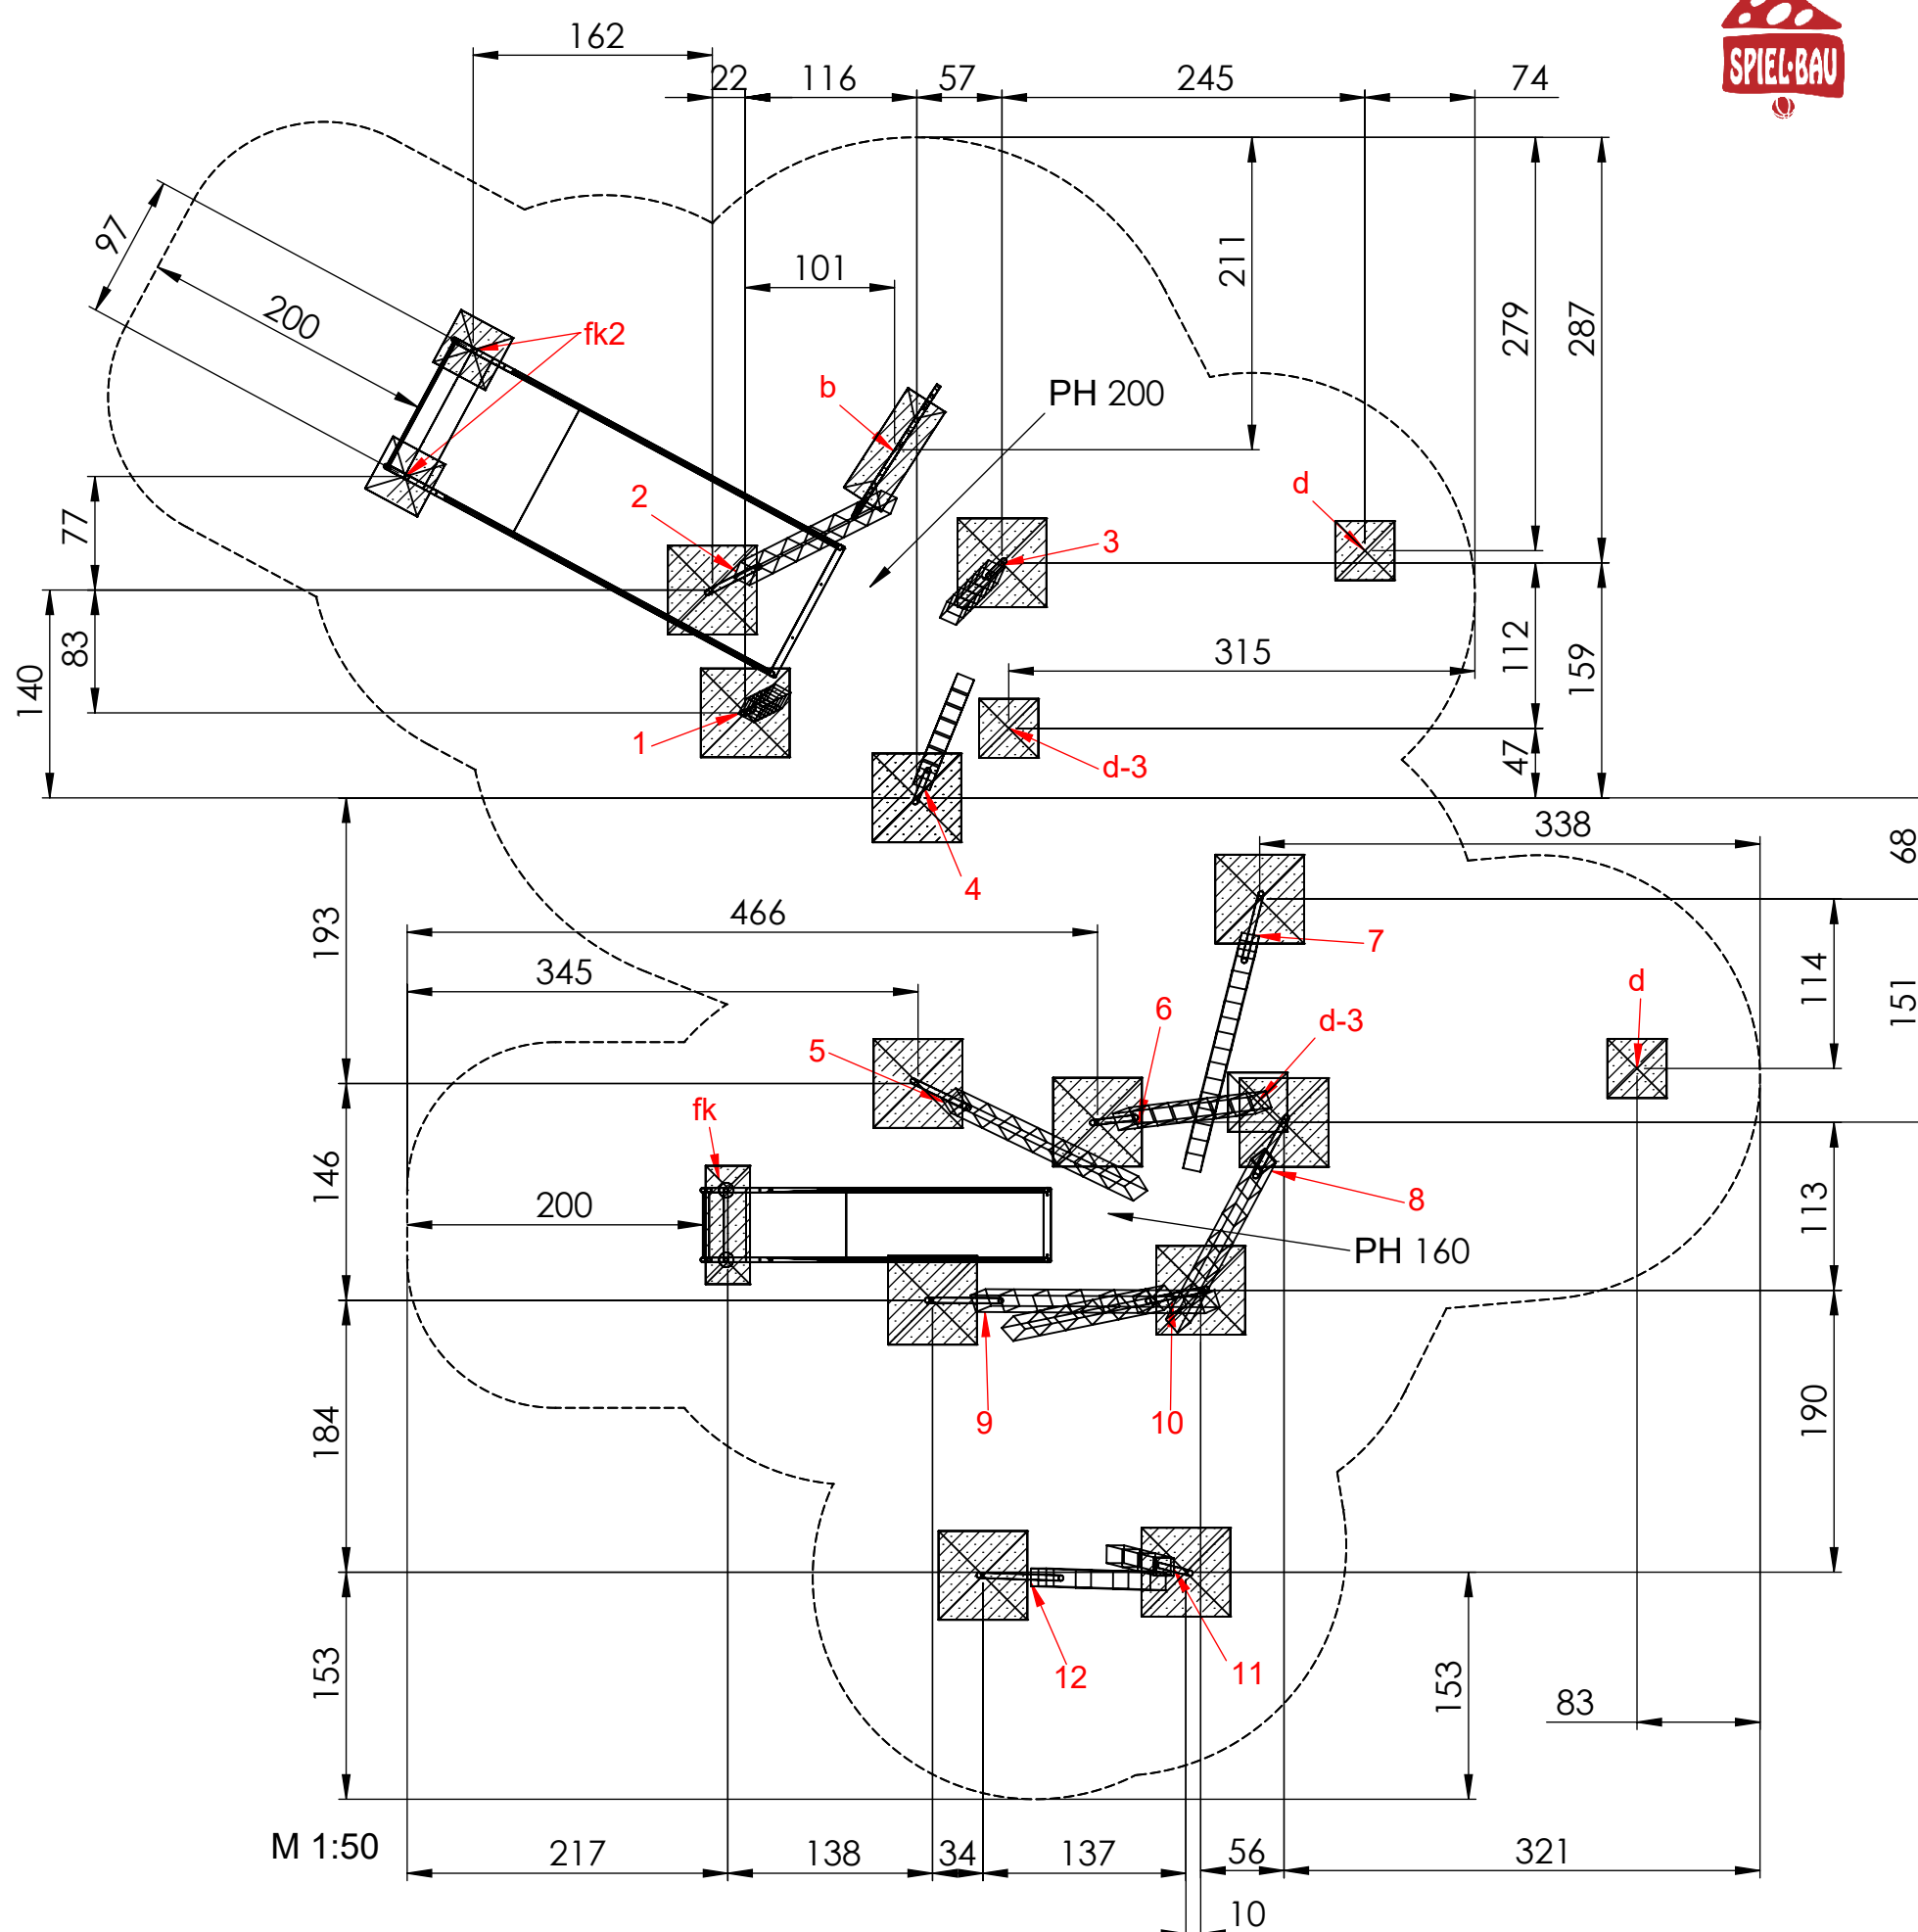


Foundation: In-situ concrete C25/30

- Posts 1 to 12:
each 60x60x40 cm look at detail a1-A)
- Ladder:
each 80x30x40 cm look at detail b)
- Net / rope:
each 40x40x40 cm look at detail d) and d-3)
- Slide exit:
each 80x30x40 cm look at detail fk)

Place posts with slats for concreting.

The number on the rope indicates the position between two posts counted from the top.

Eg: The 2nd rope from the top between posts 3 and 4
-> 3-4-2

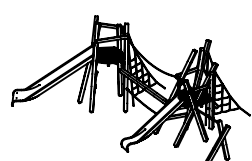

ASSEMBLY DRAWING

Spiel-Bau GmbH
Alte Weinberge 21 - D-14776 Brandenburg / Havel
Tel.: 03381 / 26 14 0 - Fax.: 03381 / 26 14 18

Bearbeiter: Hector Roca


Datum: 13.08.2018

Page: 3/5

Fischers-Fritze Struktur
Order-No.: 2.2646-en


Foundation detail - net/ rope d)

Scale 1:25

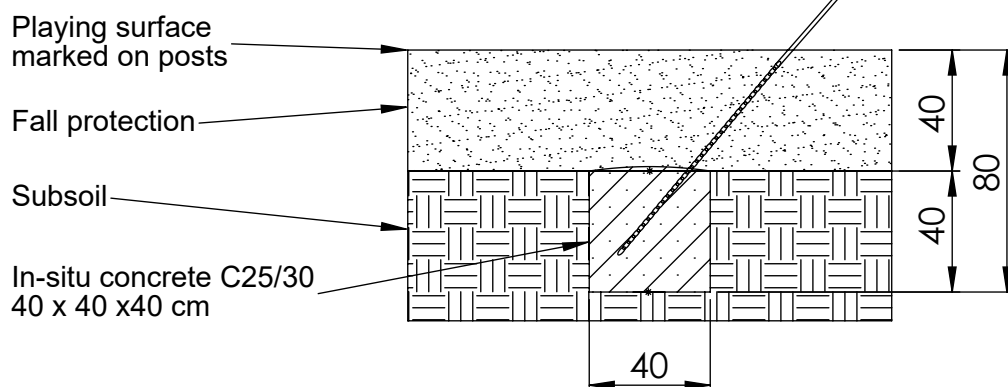


Foundation detail - net/ rope d-3)

Scale 1:25

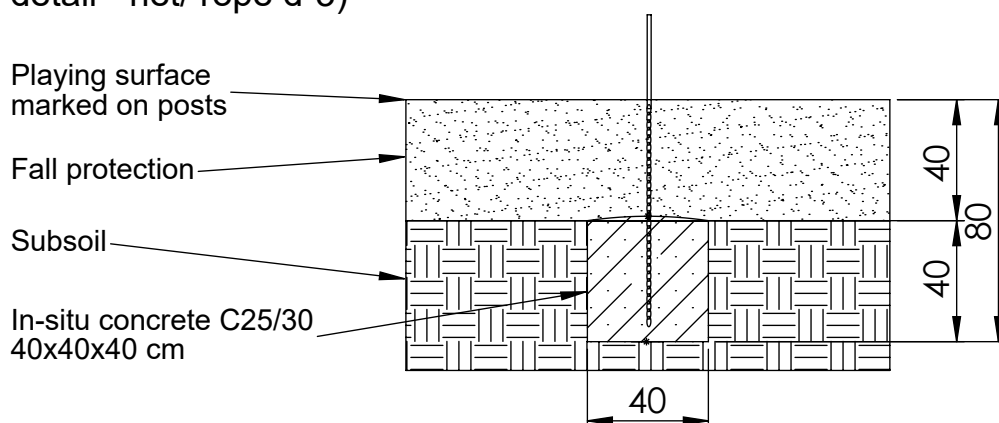

Foundation detail - slide exit fk)

Scale 1:25

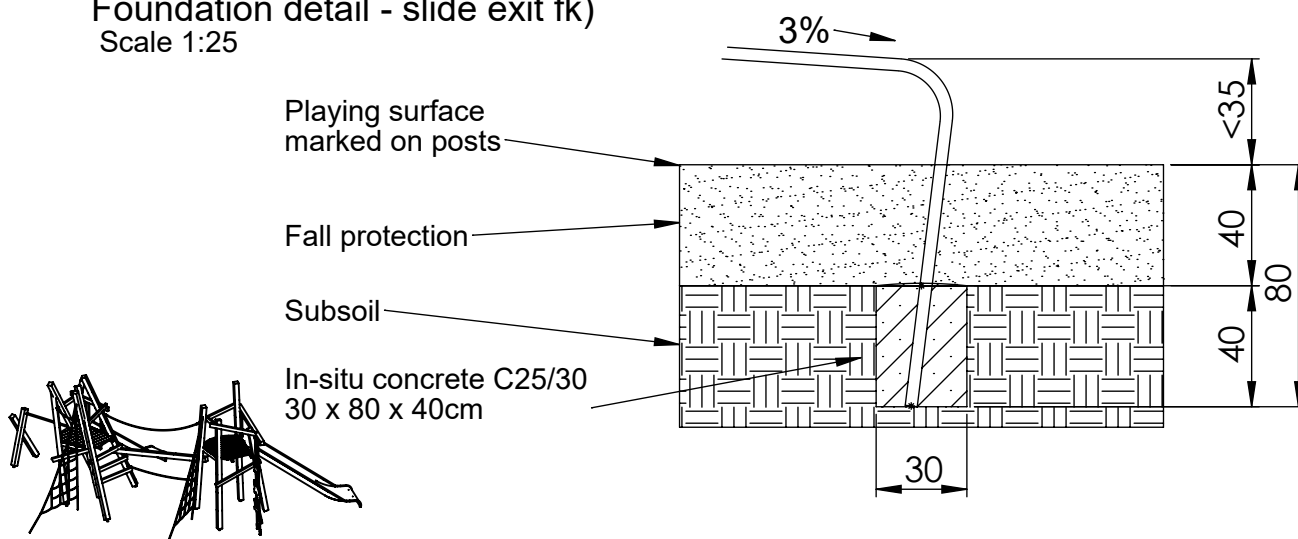

ASSEMBLY DRAWING

Bearbeiter: Hector Roca

Datum: 13.08.2018

Page: 4/5


Spiel-Bau GmbH

Alte Weinberge 21 - D-14776 Brandenburg / Havel
Tel.: 03381 / 26 14 0 - Fax.: 03381 / 26 14 18


Fischers-Fritze Struktur

Order-No.: 2.2646-en


Foundation detail a1-A)
M 1:25

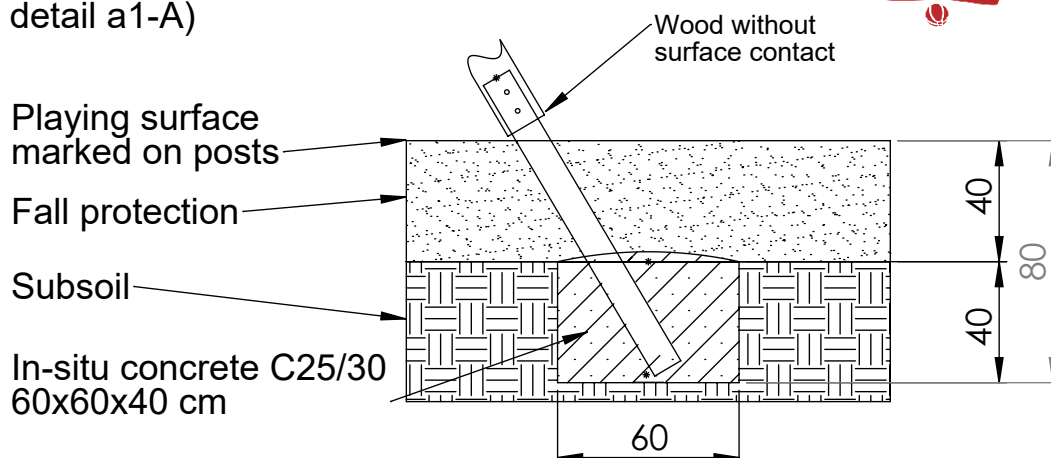

Foundation detail - ladder b)
Scale 1:25

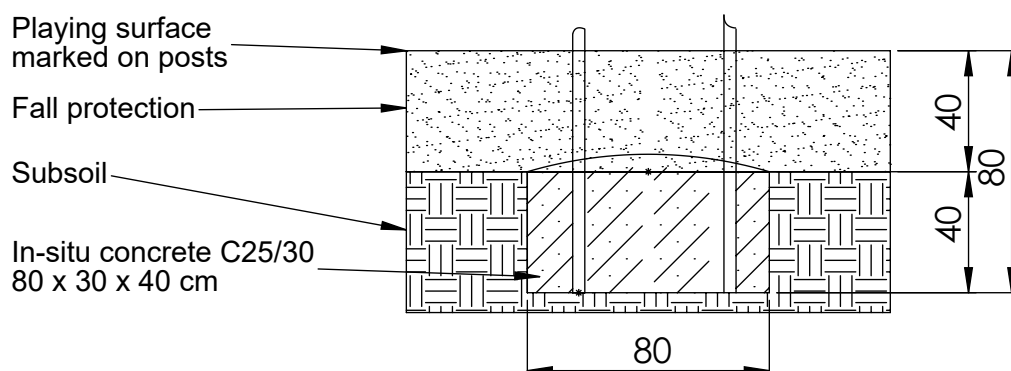

Foundation detail - slide exit fk2)
Scale 1:25

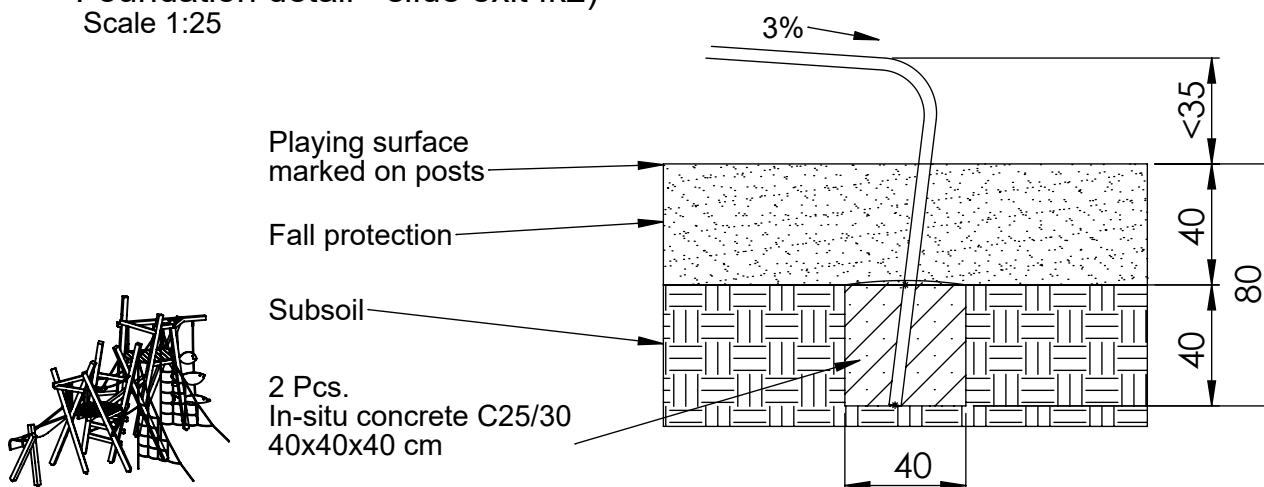

ASSEMBLY DRAWING

Bearbeiter: Hector Roca

Datum: 13.08.2018

Page: 5/5

Spiel-Bau GmbH
Alte Weinberge 21 - D-14776 Brandenburg / Havel
Tel.: 03381 / 26 14 0 - Fax.: 03381 / 26 14 18

Fischers-Fritze Struktur
Order-No.: 2.2646-en