

**ASSEMBLY DRAWING**


**Spiel-Bau GmbH**  
Alte Weinberge 21 - 14776 Brandenburg / Havel  
Tel.: 03381 / 26 14 0 - Fax.: 03381 / 26 14 18

Bearbeiter: Beate Hagelstein

Datum: 19.02.2019

Page: 1/5

**Climbing Combination Flipflap**  
Order-No.: 7.6655-E-en

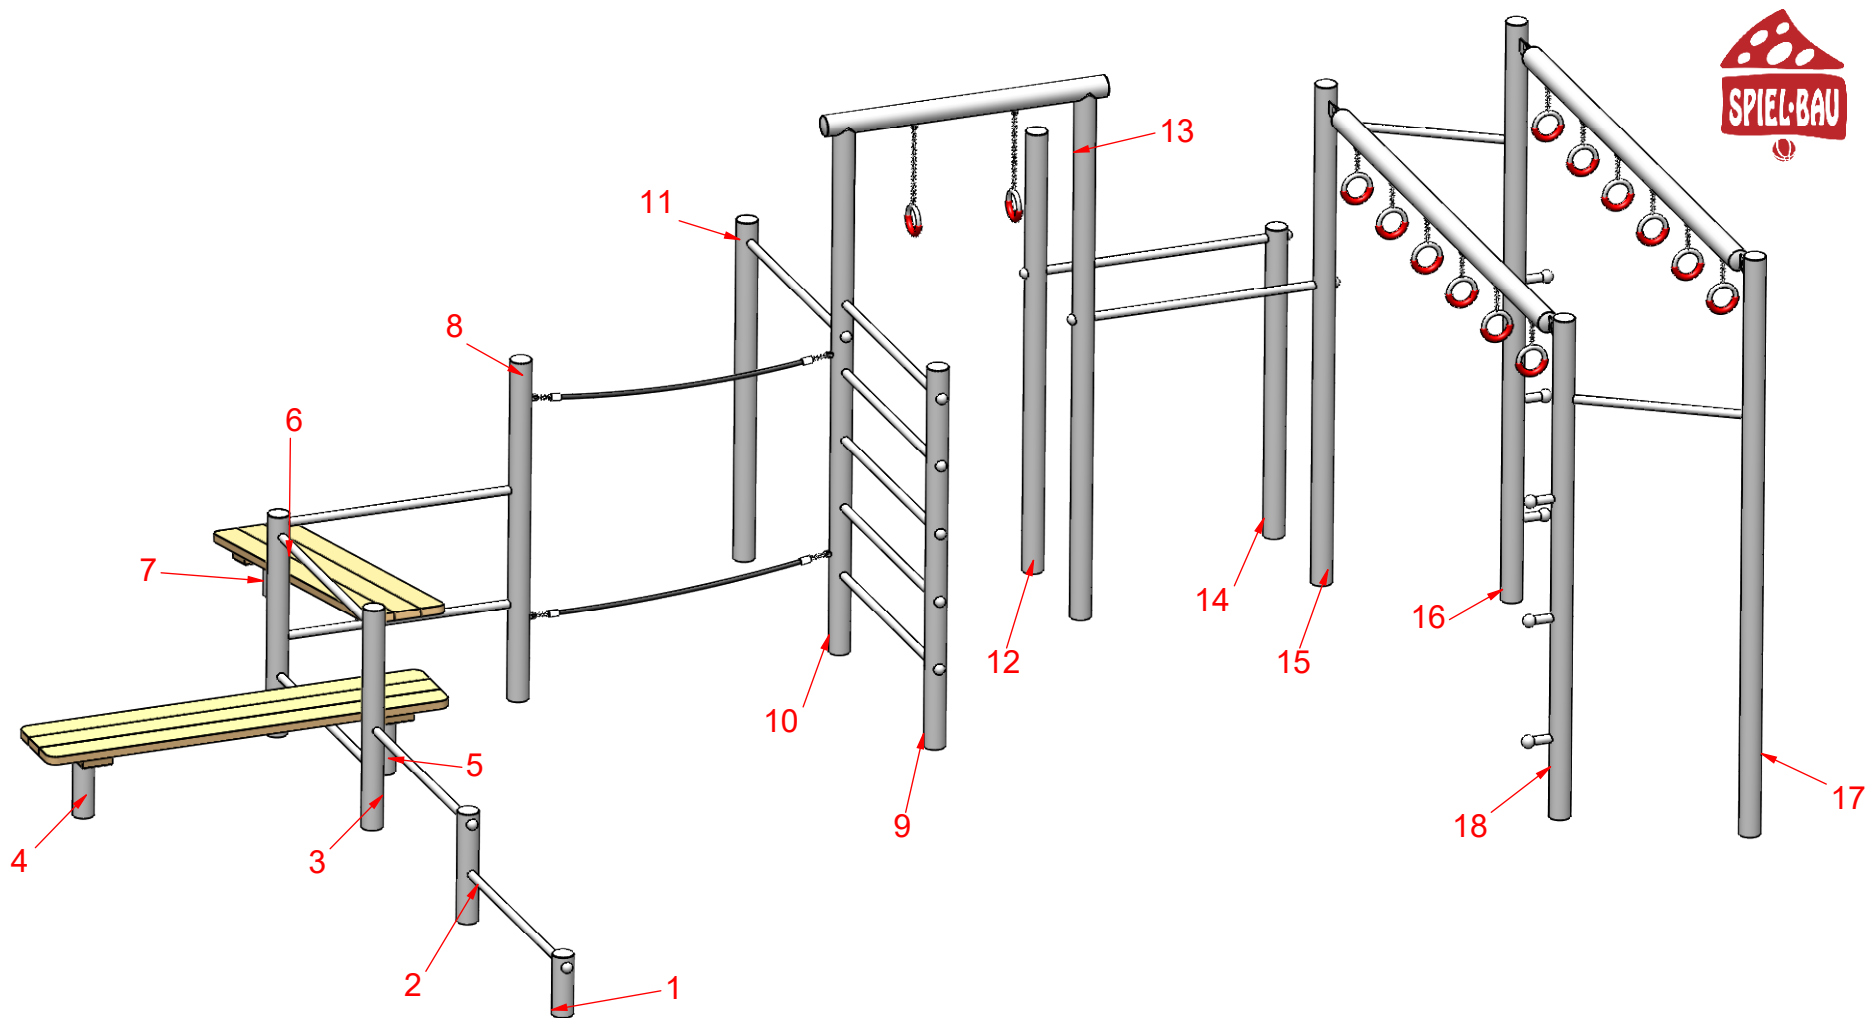

# **ASSEMBLY DRAWING**



**Spiel-Bau GmbH**  
 Alte Weinberge 21 - 14776 Brandenburg / Havel  
 Tel.: 03381 / 26 14 0 - Fax.: 03381 / 26 14 18

Bearbeiter: Beate Hagelstein


Datum: 19.02.2019

Page: 2/5


**Climbing Combination Flipflap**  
 Order-No.: 7.6655-E-en

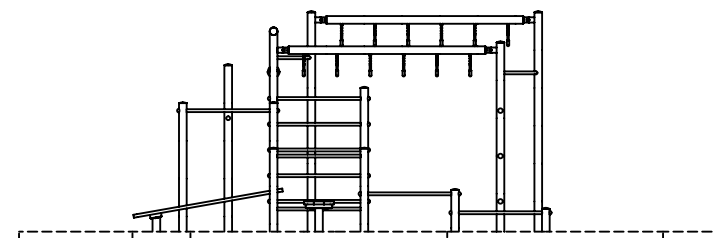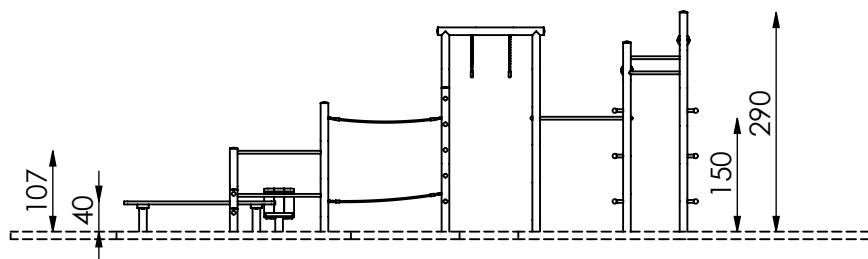

M 1:100

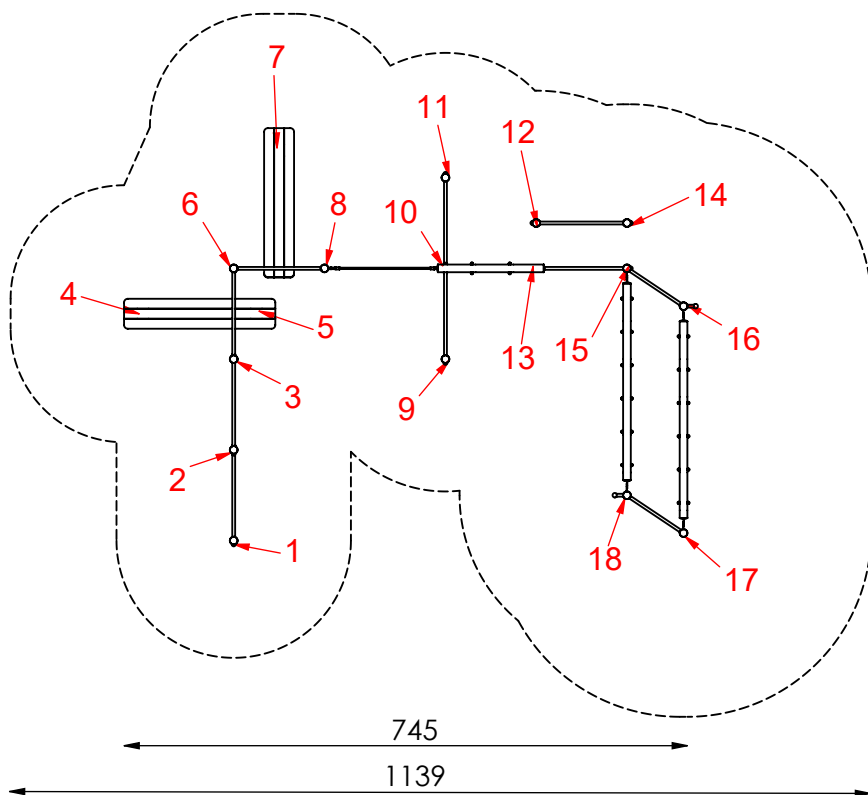

- maximum free fall height: 250 cm
- essential protective area (DIN EN 1176): 75 m<sup>2</sup>
- recommended ground surface:  
40cm of 2/8mm pea gravel  
for fall protection, coarse sand,  
wood chips or HIC- tested synthetics.

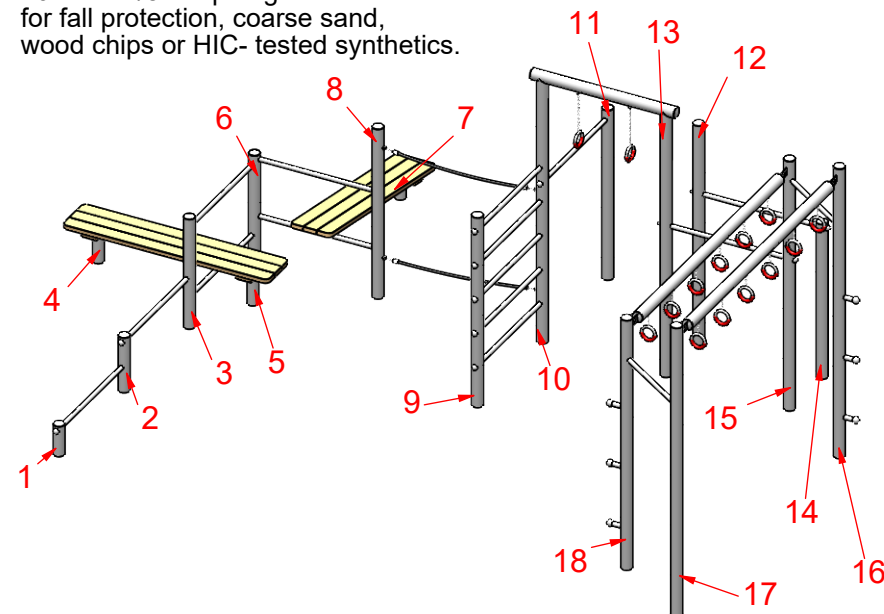

#### ASSEMBLY DRAWING


**Spiel-Bau GmbH**  
Alte Weinberge 21 - 14776 Brandenburg / Havel  
Tel.: 03381 / 26 14 0 - Fax.: 03381 / 26 14 18

Bearbeiter: Beate Hagelstein

Datum: 19.02.2019


Page: 3/5

**Climbing Combination Flipflap**  
Order-No.: 7.6655-E-en

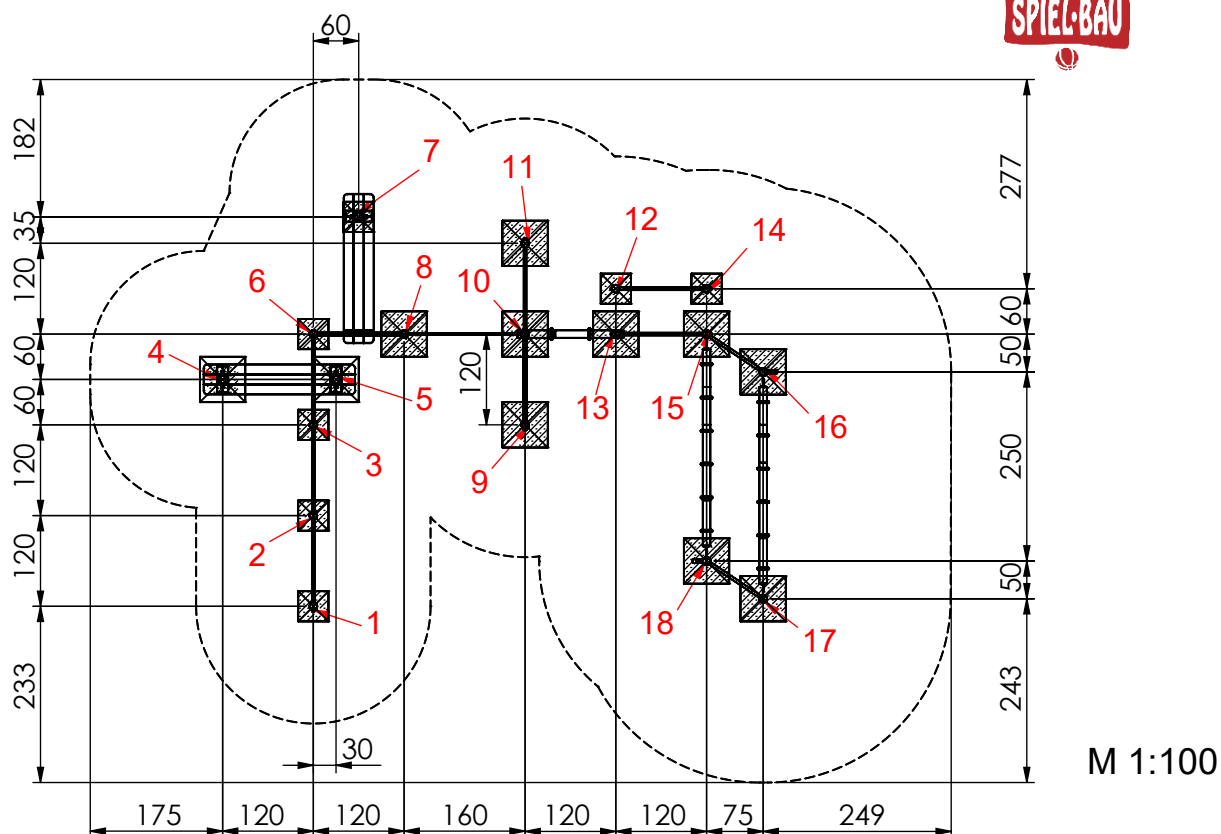

### Foundation: In-situ concrete C25/30

- Posts 1 to 7 and 12, 14:  
each 40x40x40 cm look at detail a-E)
- Posts 8 to 11, 13, 15 to 18:  
each 60x60x40 cm look at detail a1-E)

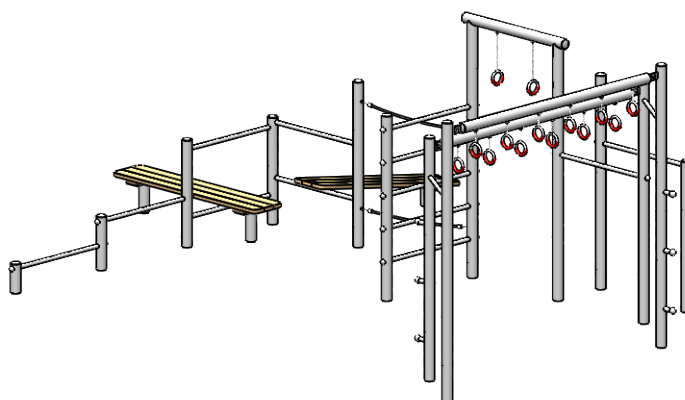

#### ASSEMBLY DRAWING

Bearbeiter: Beate Hagelstein


Datum: 19.02.2019

Page: 4/5



**Spiel-Bau GmbH**  
 Alte Weinberge 21 - D-14776 Brandenburg / Havel  
 Tel.: 03381 / 26 14 0 - Fax.: 03381 / 26 14 18

**Climbing Combination Flipflap**  
 Order-No.: 7.6655-E-en

# Foundation detail - post a-E) Scale 1:25

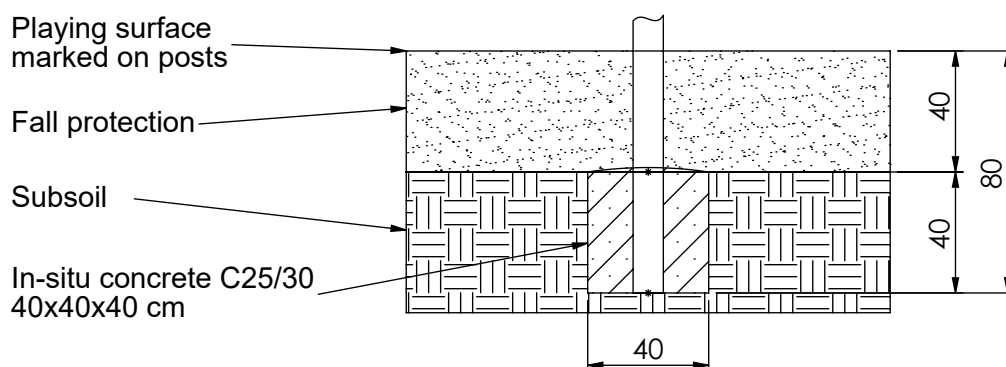

# Foundation detail - post a1-E) M 1:25

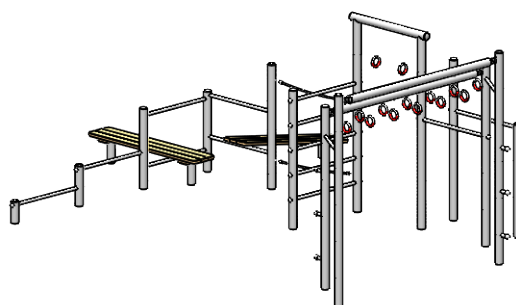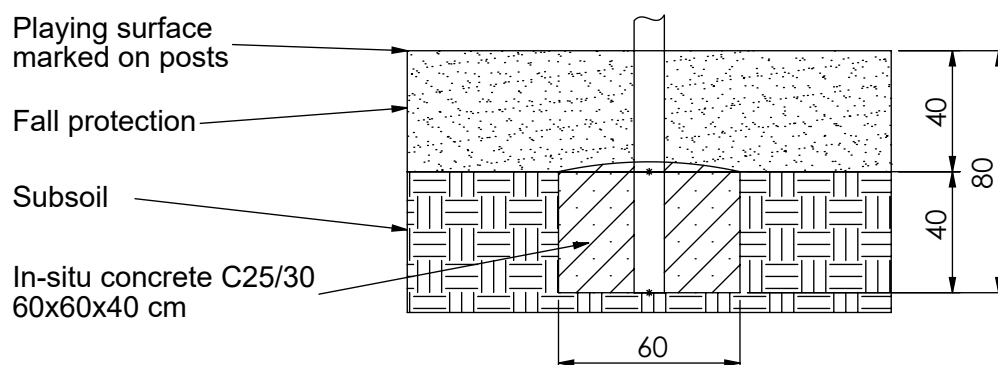

## ASSEMBLY DRAWING

Bearbeiter: Beate Hagelstein

Datum: 19.02.2019

Page: 5/5

**Spiel-Bau GmbH**  
 Alte Weinberge 21 - D-14776 Brandenburg / Havel  
 Tel.: 03381 / 26 14 0 - Fax.: 03381 / 26 14 18

**Climbing Combination Flipflap**  
 Order-No.: 7.6655-E-en