


ORG3614XB Legehus - Sandtragt lille Olivia

Date:	2019.07.10	Subject: View1
Rev:	2019.07.10	Drawing nr.: ORG3068A_00
Paper:	A4	Page nr.: 1/4
Scale:	Ingen	
Drawing by.:	Lærke Plesner	


Elverdal

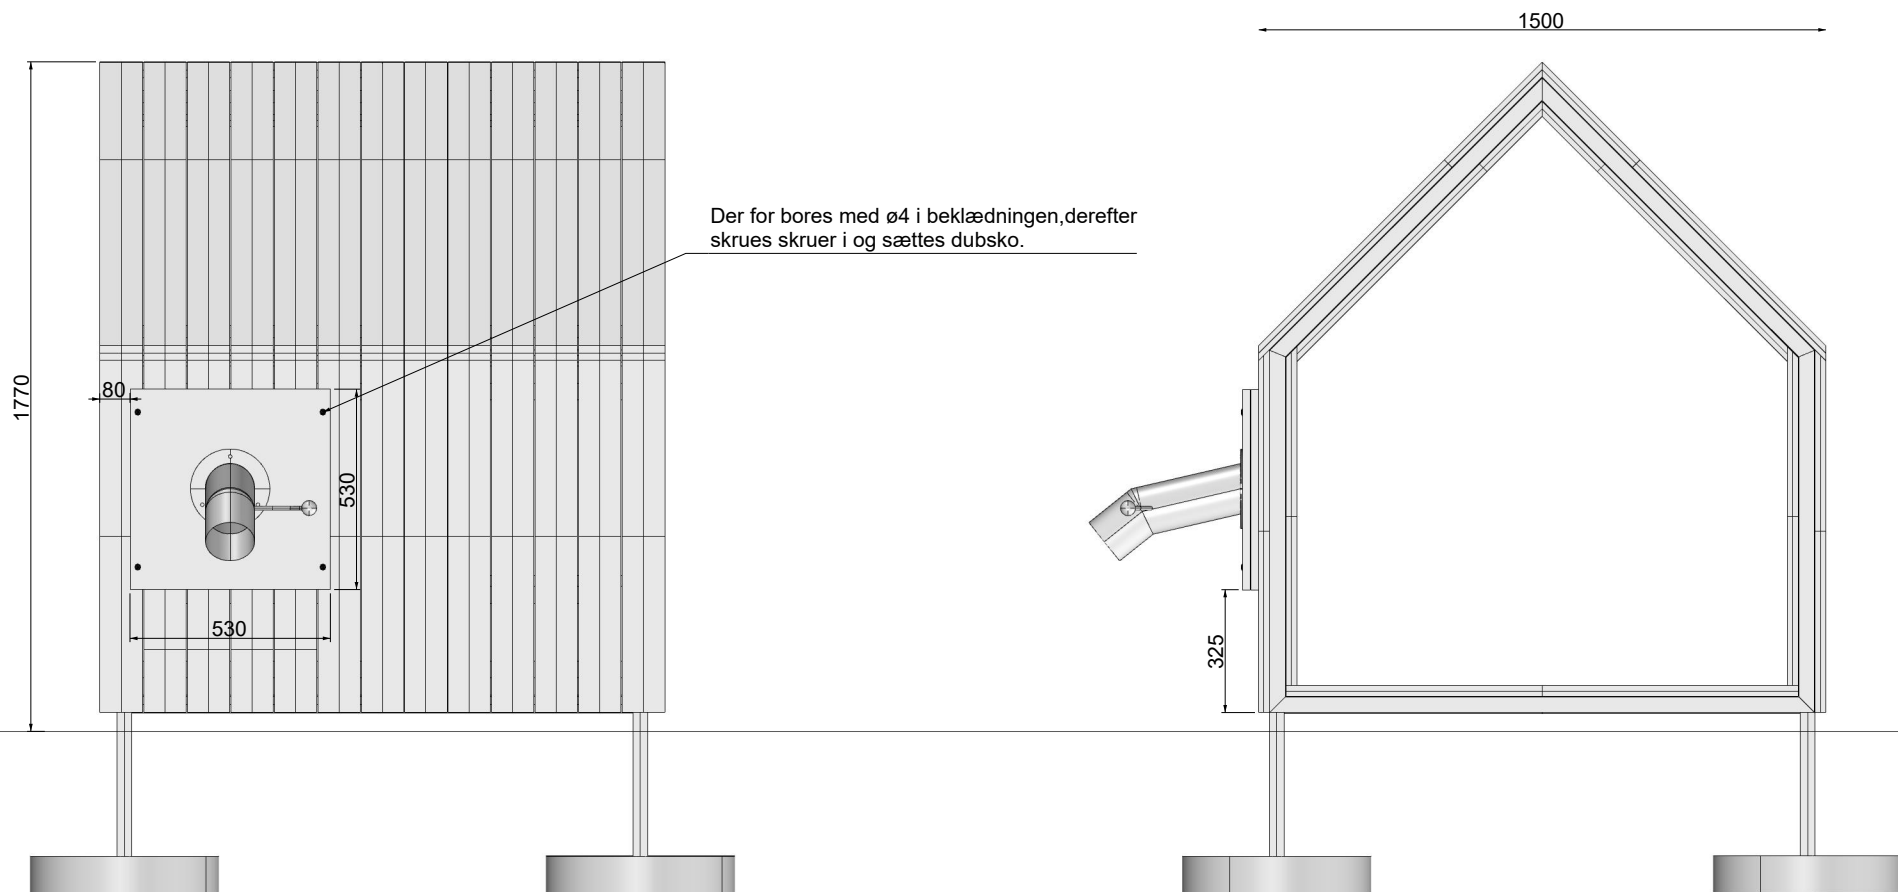

ORG3614XB Legehus - Sandtragt lille Olivia

Date:	2019.07.10	Subject: Opstalt længde
Rev:	2019.07.10	Drawing nr.: ORG3068A_00
Paper:	A4	Page nr.: 2/4
Scale:	1:25	
Drawing by.:	Lærke Plesner	

Elverdal

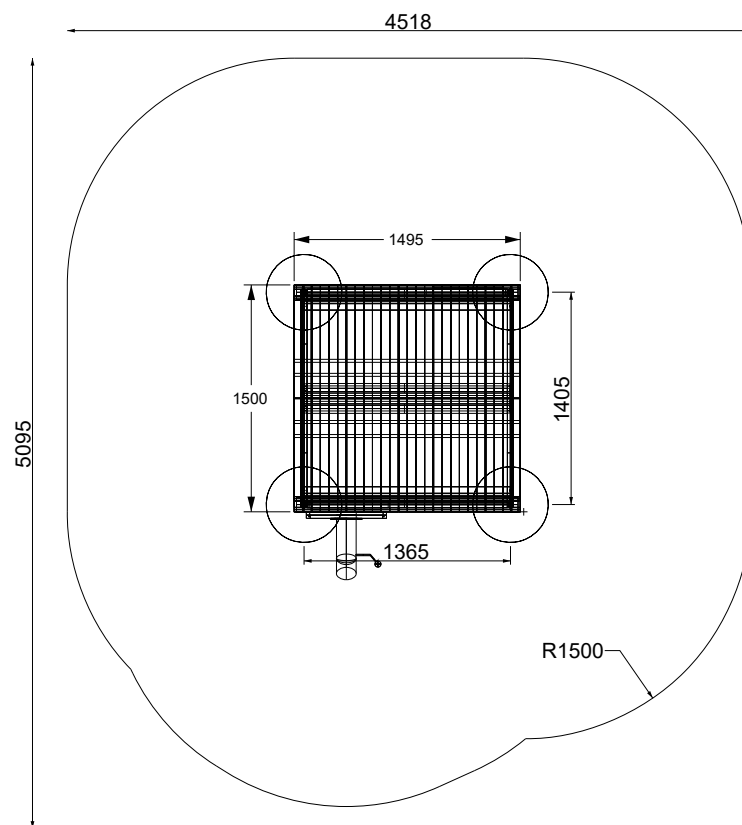

ORG3614XB Legehus - Sandtragt lille Olivia

Date:	2019.07.10	Subject: Oversigtsplan
Rev:	2019.07.10	Drawing nr.: ORG3068A_00
Paper:	A4	Page nr.: 3/4
Scale:	1:50	
Drawing by.:	Lærke Plesner	

Elverdal

Betegnelse: Antal: Artikelnummer:

Olivia legehus 2, Stor.	1	ORG3505BY
Sandtragt med plade	1	ORG3614XB
Monteringsvejledning	1	ORG3614XB

ORG3614XB Legehus - Sandtragt lille Olivia

Date:	2019.07.10	Subject: Styklister
Rev:	2019.07.10	Drawing nr.: ORG3068A_00
Paper:	A4	Page nr.: 4/4
Scale:	Ingen	
Drawing by.:	Lærke Plesner	

Elverdal