

ORG1013AY, ORG1014AY, ORG1015AY, ORG1016AY

Date: 2021.05.10 Subject: View

Rev: 2021.06.11

Page nr.: 1/4 Scale: Ingen

Paper: A4 Drawing by: Oliwia Gasiulewicz

# Montage

Copyright Elverdal A/S.


# Elverdal




ORG1013-14AY





ORG1013-14AY

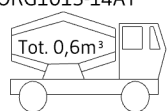

ORG1015-16AY

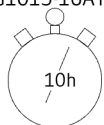

ORG1015-16AY

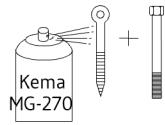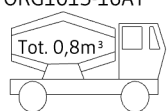

EN 1176

## INFO

VIGTIGT: Hele anlægget skal samles før der støbes beton  
VIKTIGT: Hela anläggningen måste monteras före betong stöps  
VIKTIG: Hele systemet må monteres før plass støbes med betong

ORG1013AY, ORG1014AY, ORG1015AY, ORG1016AY

Date: 2021.05.10 Subject: Opstalt længde

Rev: 2021.06.11


Page nr.: 2/4 Scale: 1:30

Paper: A4 Drawing by: Oliwia Gasiulewicz

# Montage

Copyright Elverdal A/S.


# Elverdal

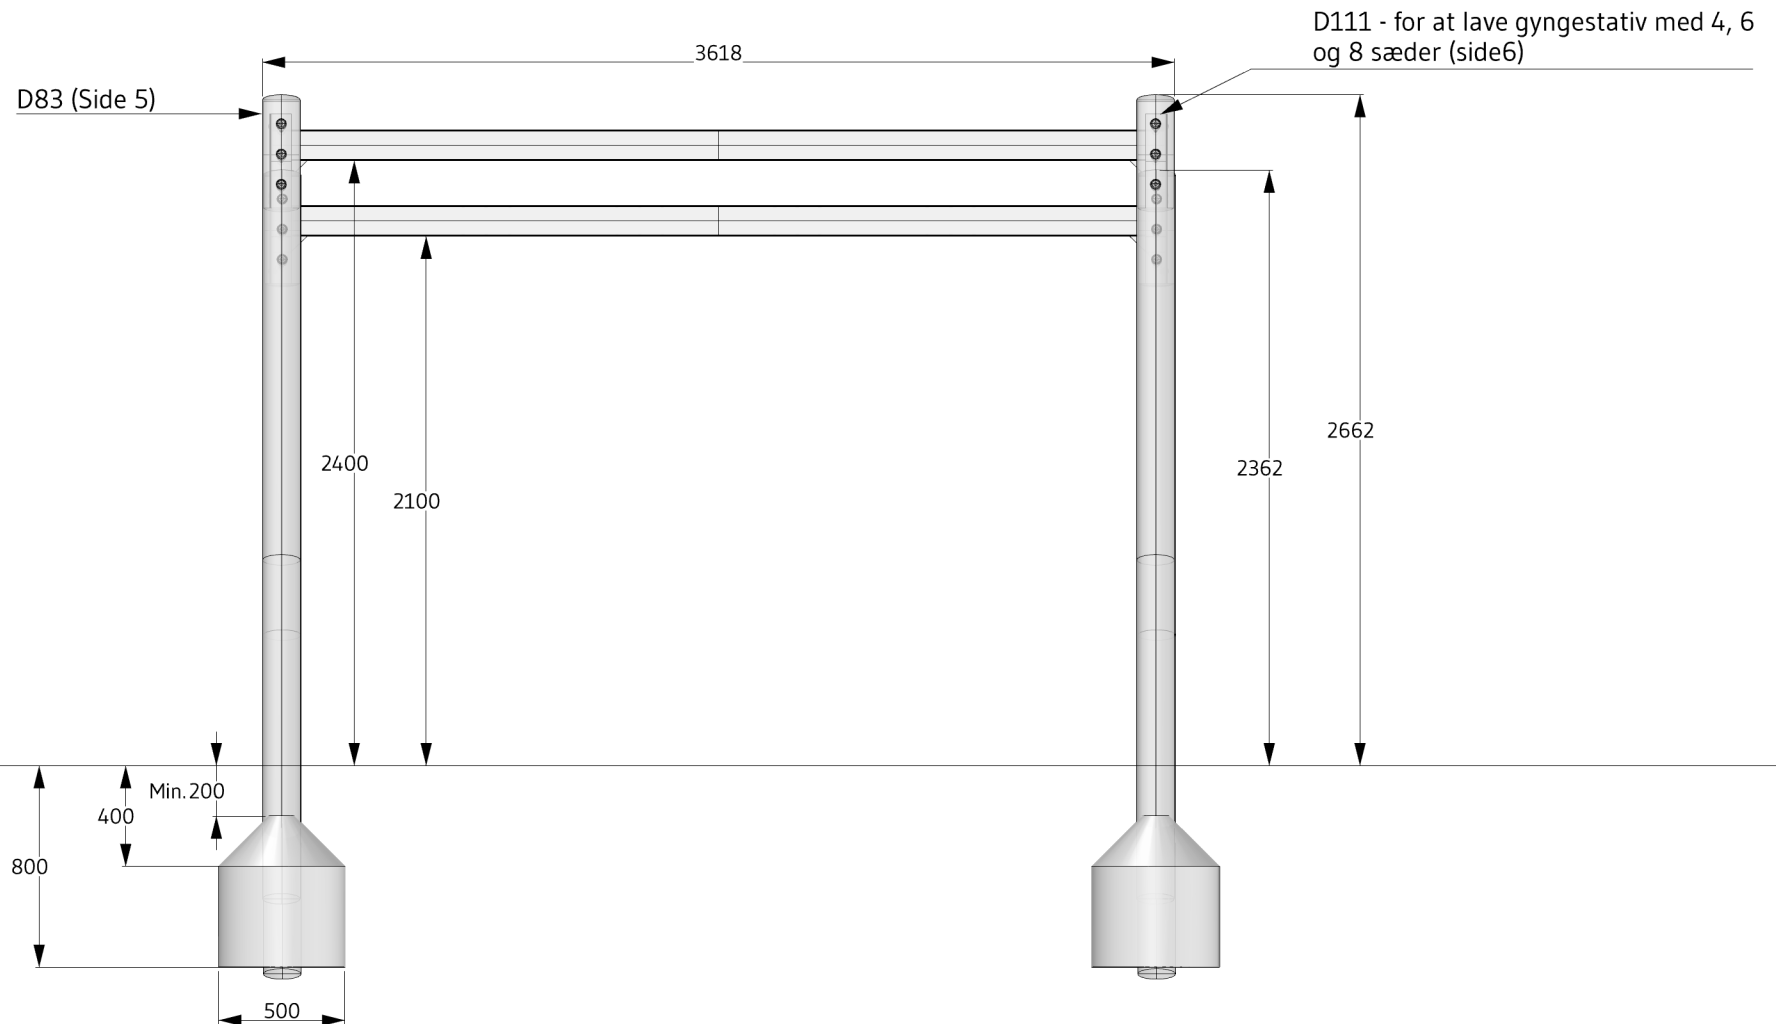


ORG1013-14AY





ORG1013-14AY

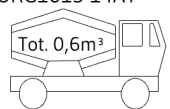

ORG1015-16AY

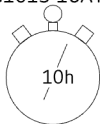

ORG1015-16AY

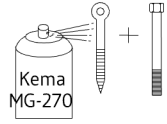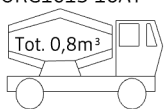

EN 1176

INFO


VIGTIGT: Hele anlægget skal samles før der støbes beton  
VIKTIGT: Hela anläggningen måste monteras före betong stöps  
VIKTIG: Hele systemet må monteres før plass støbes med betong

# Montage


Copyright Elverdal A/S.

Elverdal


ORG1013AY, ORG1015AY - 2.1m

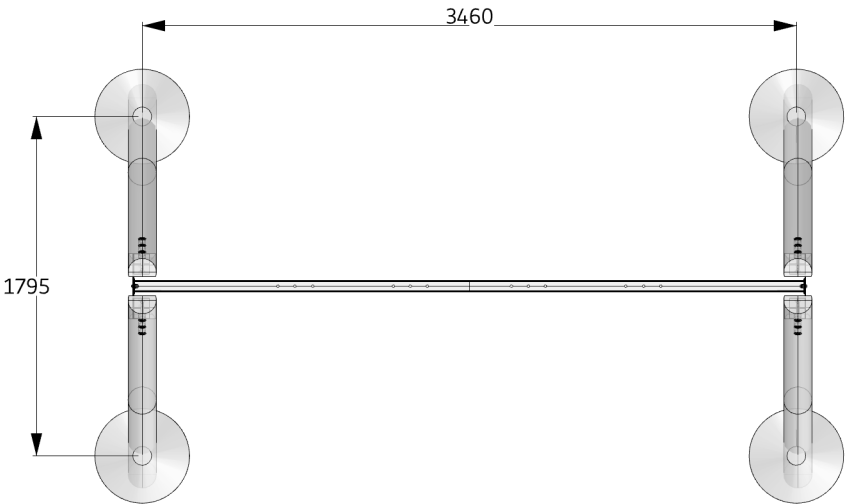


ORG1014AY, ORG1016AY - 2.4m

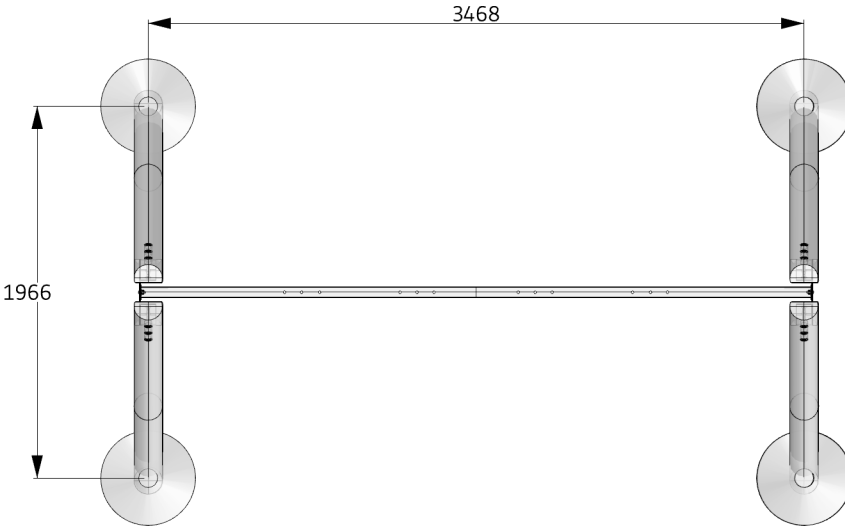


ORG1013-14AY

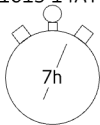



ORG1013-14AY

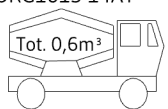

ORG1015-16AY

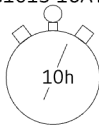

ORG1015-16AY

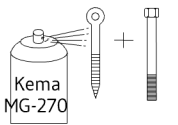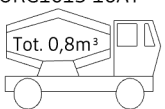

EN 1176

INFO

VIGTIGT: Hele anlægget skal samles før der støbes beton  
VIKTIGT: Hela anläggningen måste monteras före betong stöps  
VIKTIG: Hele systemet må monteres før plass støbes med betong

Date: 2021.05.10 Subject: Stykliste  
 Rev: 2021.06.11  
 Page nr.: 4/4 Scale: Ingen  
 Paper: A4 Drawing by: Oliwia Gasiulewicz

# Montage

Copyright Elverdal A/S.

# Elverdal

## ORG1013AY - 2,1m

Betegnelse:	Antal:	Artikelnummer:
Robinie stolpe 3300mm	6	ELV75115044
Gyngeoverligger	2	ELV75000051
M10x90 Bolt	18	ELV01100090
M10 Låsemøtrik	18	ELV90100000
M10/30 skive	36	ELV95105030
M10 Nut cap	18	ELV92100000
Dubsko DPD42	18	ELV97420000
Monteringsvejledning	1	ORG1013AY

## ORG1015AY - 2,1m

Betegnelse:	Antal:	Artikelnummer:
Robinie stolpe 3300mm	8	ELV75115044
Gyngeoverligger	3	ELV75000051
M10x90 Bolt	24	ELV01100090
M10 Låsemøtrik	24	ELV90100000
M10/30 skive	48	ELV95105030
M10 Nut cap	24	ELV92100000
Dubsko DPD42	24	ELV97420000
Monteringsvejledning	1	ORG1015AY

## ORG1014AY - 2,4m

Betegnelse:	Antal:	Artikelnummer:
Robinie stolpe 3600mm	6	ELV75115045
Gyngeoverligger	2	ELV75000051
M10x90 Bolt	18	ELV01100090
M10 Låsemøtrik	18	ELV90100000
M10/30 skive	36	ELV95105030
M10 Nut cap	18	ELV92100000
Dubsko DPD42	18	ELV97420000
Monteringsvejledning	1	ORG1014AY

## ORG1016AY - 2,4m

Betegnelse:	Antal:	Artikelnummer:
Robinie stolpe 3600mm	8	ELV75115045
Gyngeoverligger	3	ELV75000051
M10x90 Bolt	24	ELV01100090
M10 Låsemøtrik	24	ELV90100000
M10/30 skive	48	ELV95105030
M10 Nut cap	24	ELV92100000
Dubsko DPD42	24	ELV97420000
Monteringsvejledning	1	ORG1016AY

D83

