

ORG1210EY Swing - XL-classic h 4m single galvanized



2023.02.27



1/5



Furkan Biceroglu



2023.08.20



A4




--

Mounting

Elverdal A/S ©



Elverdal

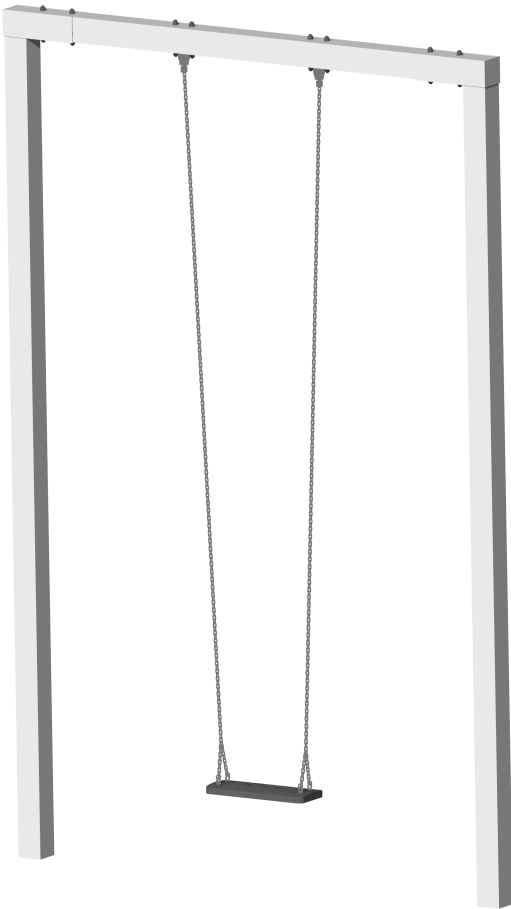

220cm



19,6m²
26m



0+



4h



C20/25

1,7m³



205kg



EN 1176

i



2023.02.27



2/5



Furkan Biceroglu

Mounting

Elverdal A/S ©



Elverdal




2023.08.20



A4



1:50

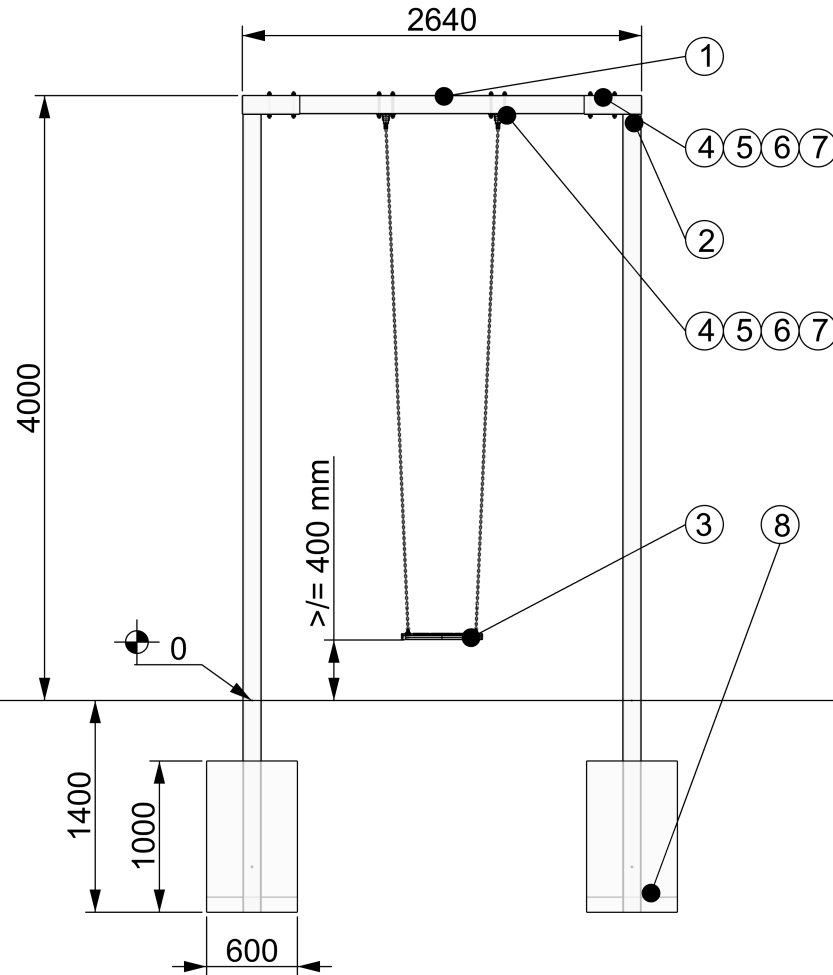

220cm



19,6m²
26m



0+



4h



C20/25

1,7m³



205kg



EN 1176





2023.02.27



3/5



Furkan Biceroglu



2023.08.20



A4




1:50

Mounting

Elverdal A/S ©



Elverdal

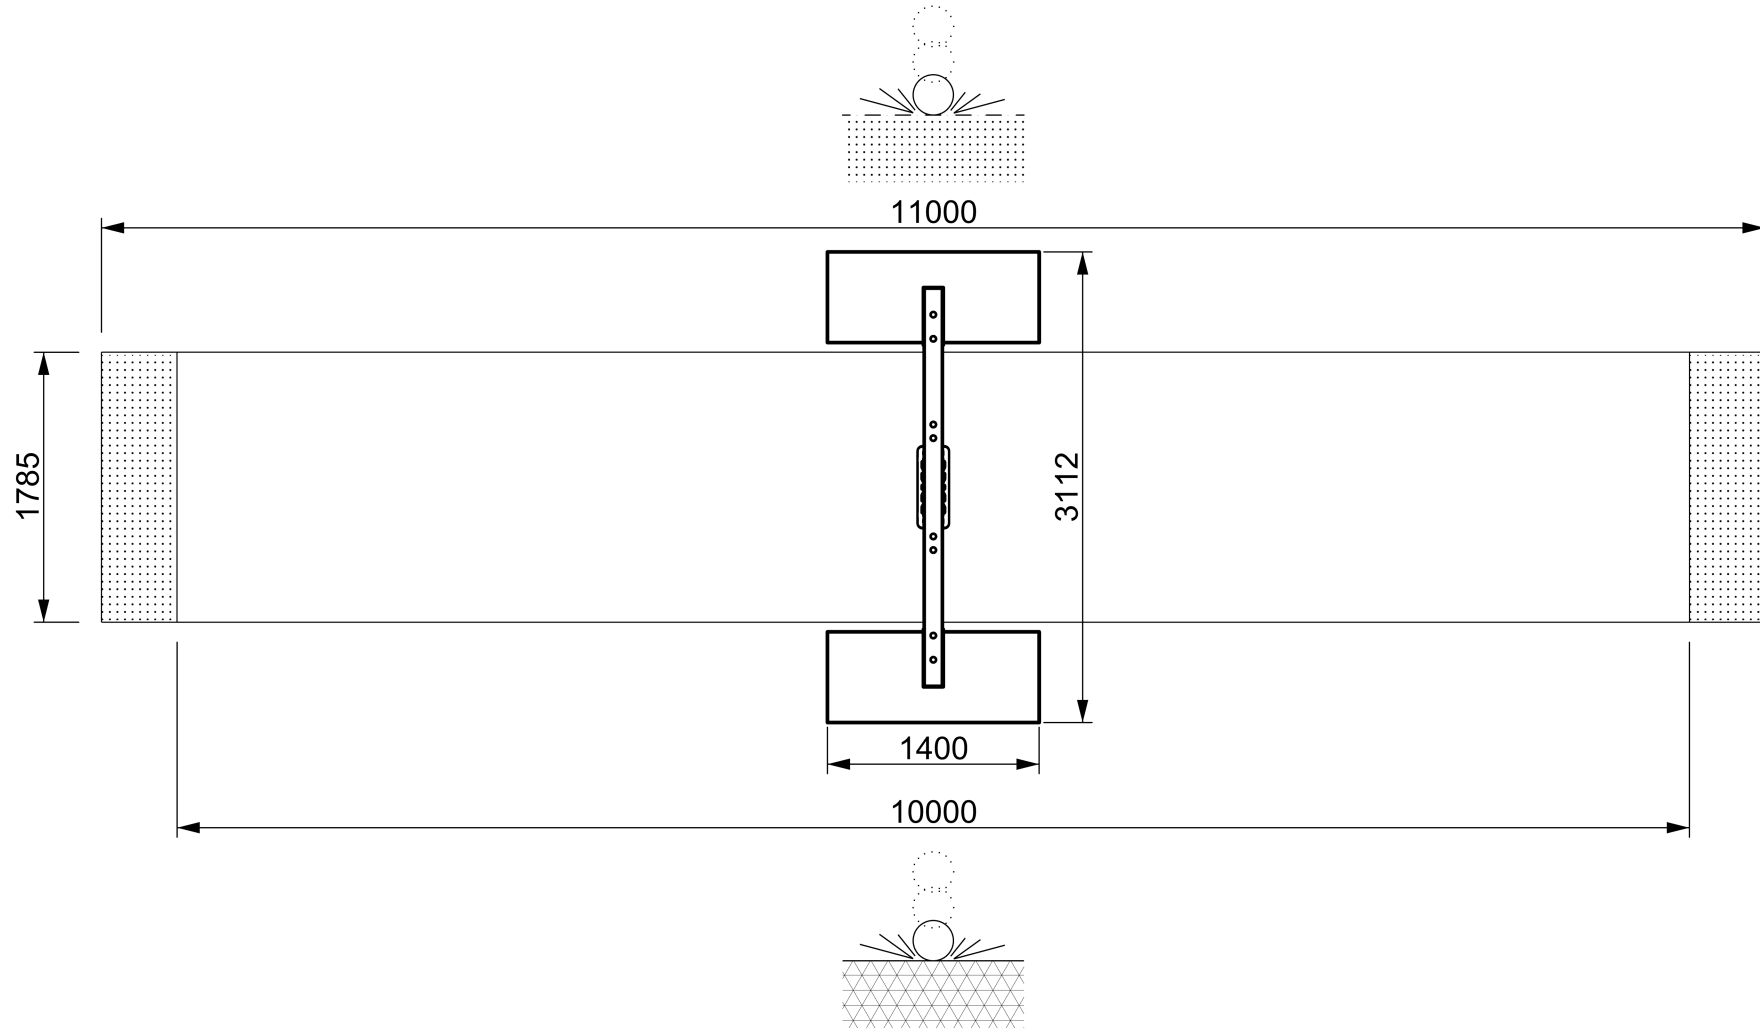

220cm



19,6m²
26m



0+



4h



1,7m³



205kg



EN 1176



ORG1210EY Swing - XL-classic h 4m single galvanized



2023.02.27



4/5



Furkan Biceroglu



2023.08.20



A4





--

Mounting

Elverdal A/S ©



Elverdal

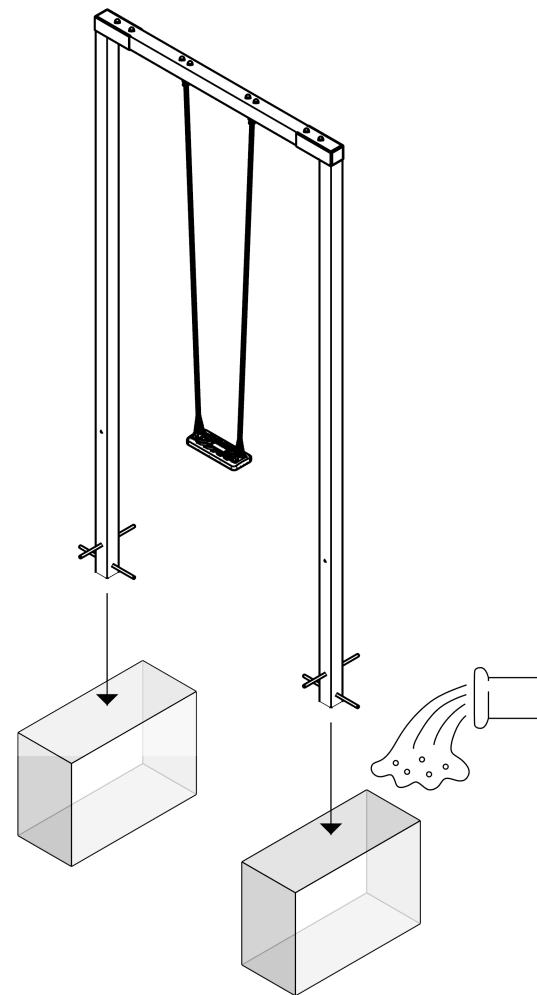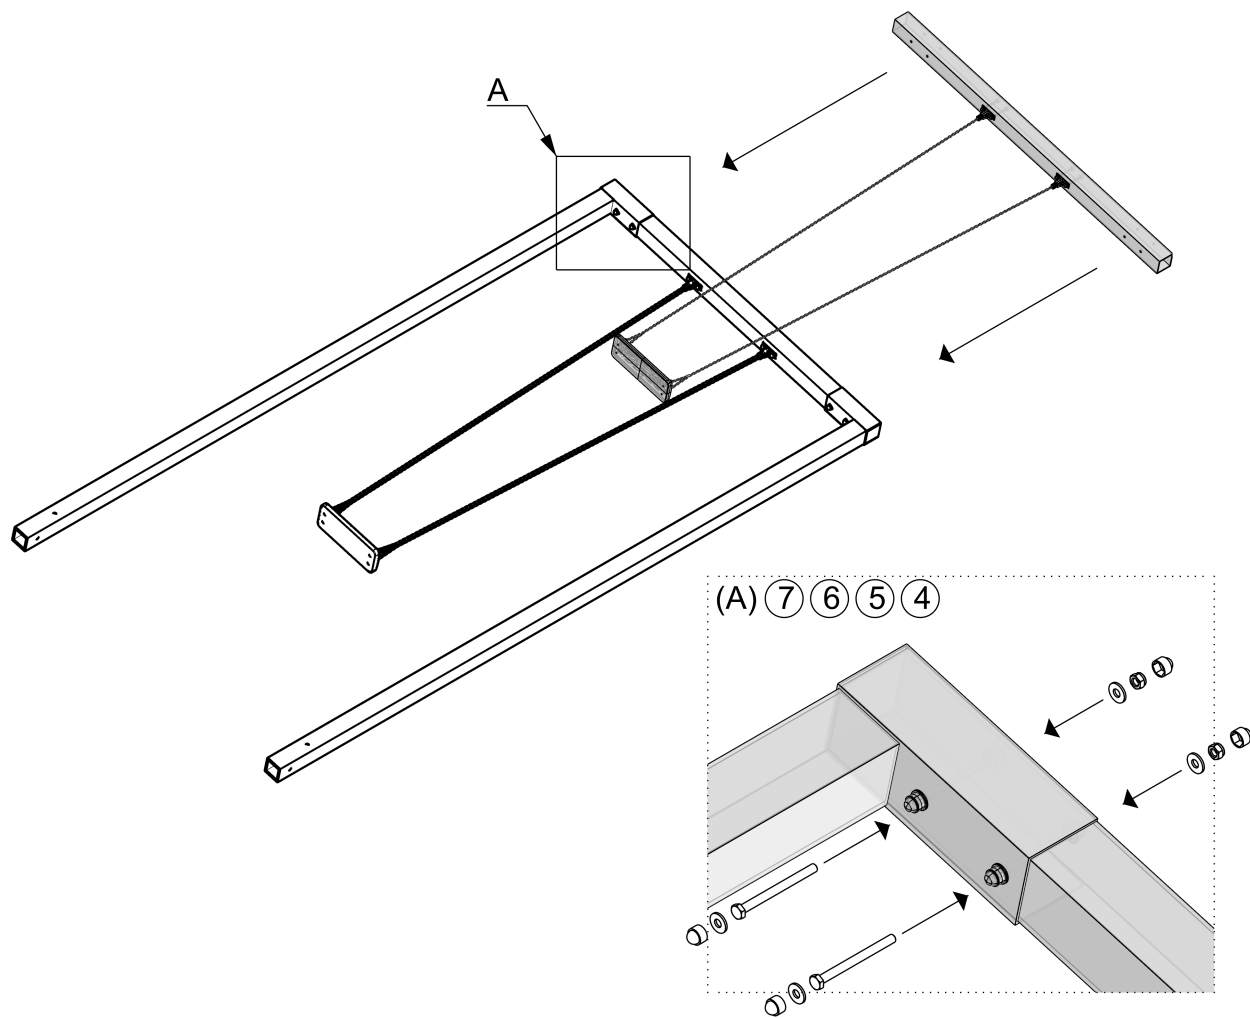

220cm



19,6m²
26m



0+



4h



C20/25

1,7m³



205kg



EN 1176





2023.02.27



5/5



Furkan Biceroglu

Mounting

Elverdal A/S ©

Elverdal



2023.08.20



A4





--



#

i

1	ELV75300038	x1
2	HORG1206EY	x2
3	ORG1921XD	x1
4	ELV03120140	x8
5	ELV90120000	x8
6	ELV95120025	x16
7	ELV92120000	x16
8	ELV88100600	x4
9	ORG1210EY	x1

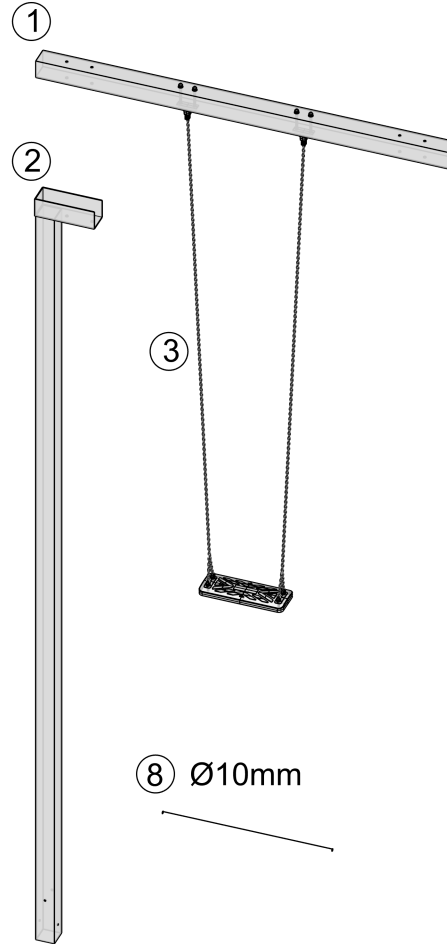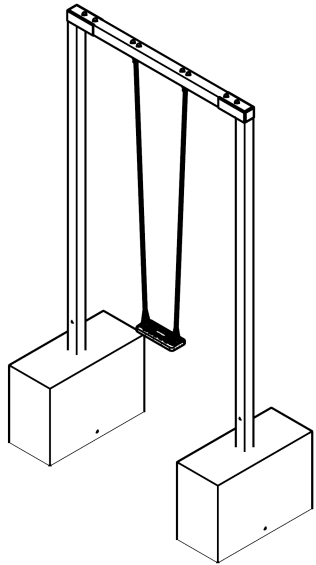


3'

2 x 3,35m

Ø6x18x8
mm

4 M12x140mm

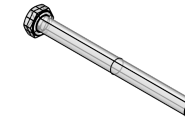


5 M12




6 M12x25mm



7 M12

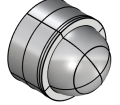

9

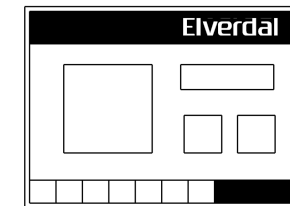

8 Ø10mm



220cm

19,6m²
26m

0+



4h

1,7m³

205kg



EN 1176

i